






LOCATION PLAN
SCALE : 1:1250 [A1]

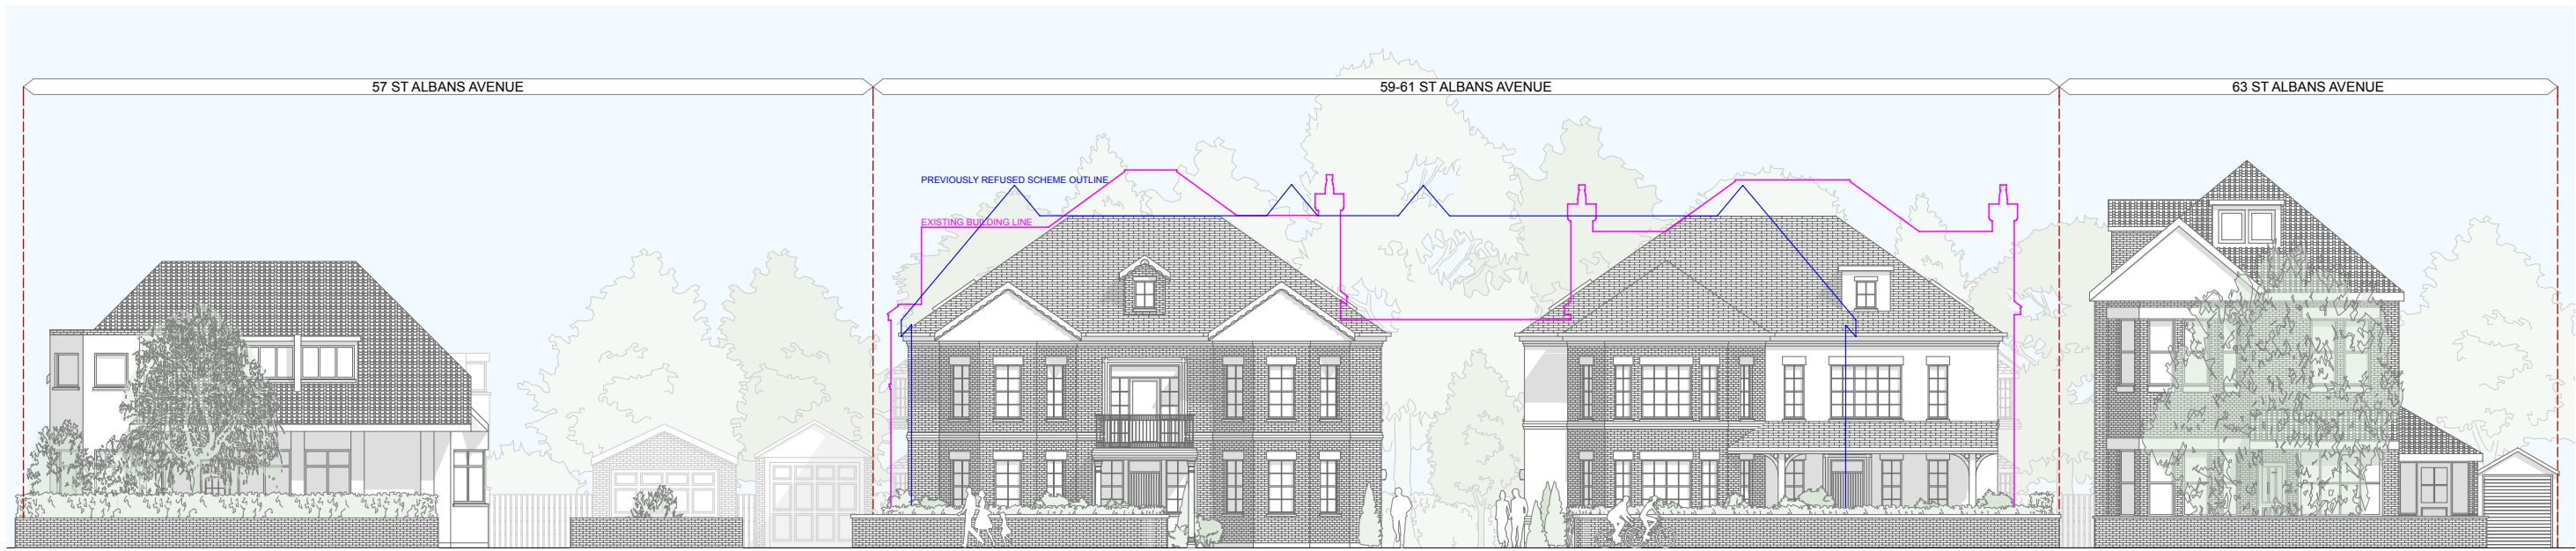


PROPOSED STREET ELEVATION
SCALE : 1:200 [A1]

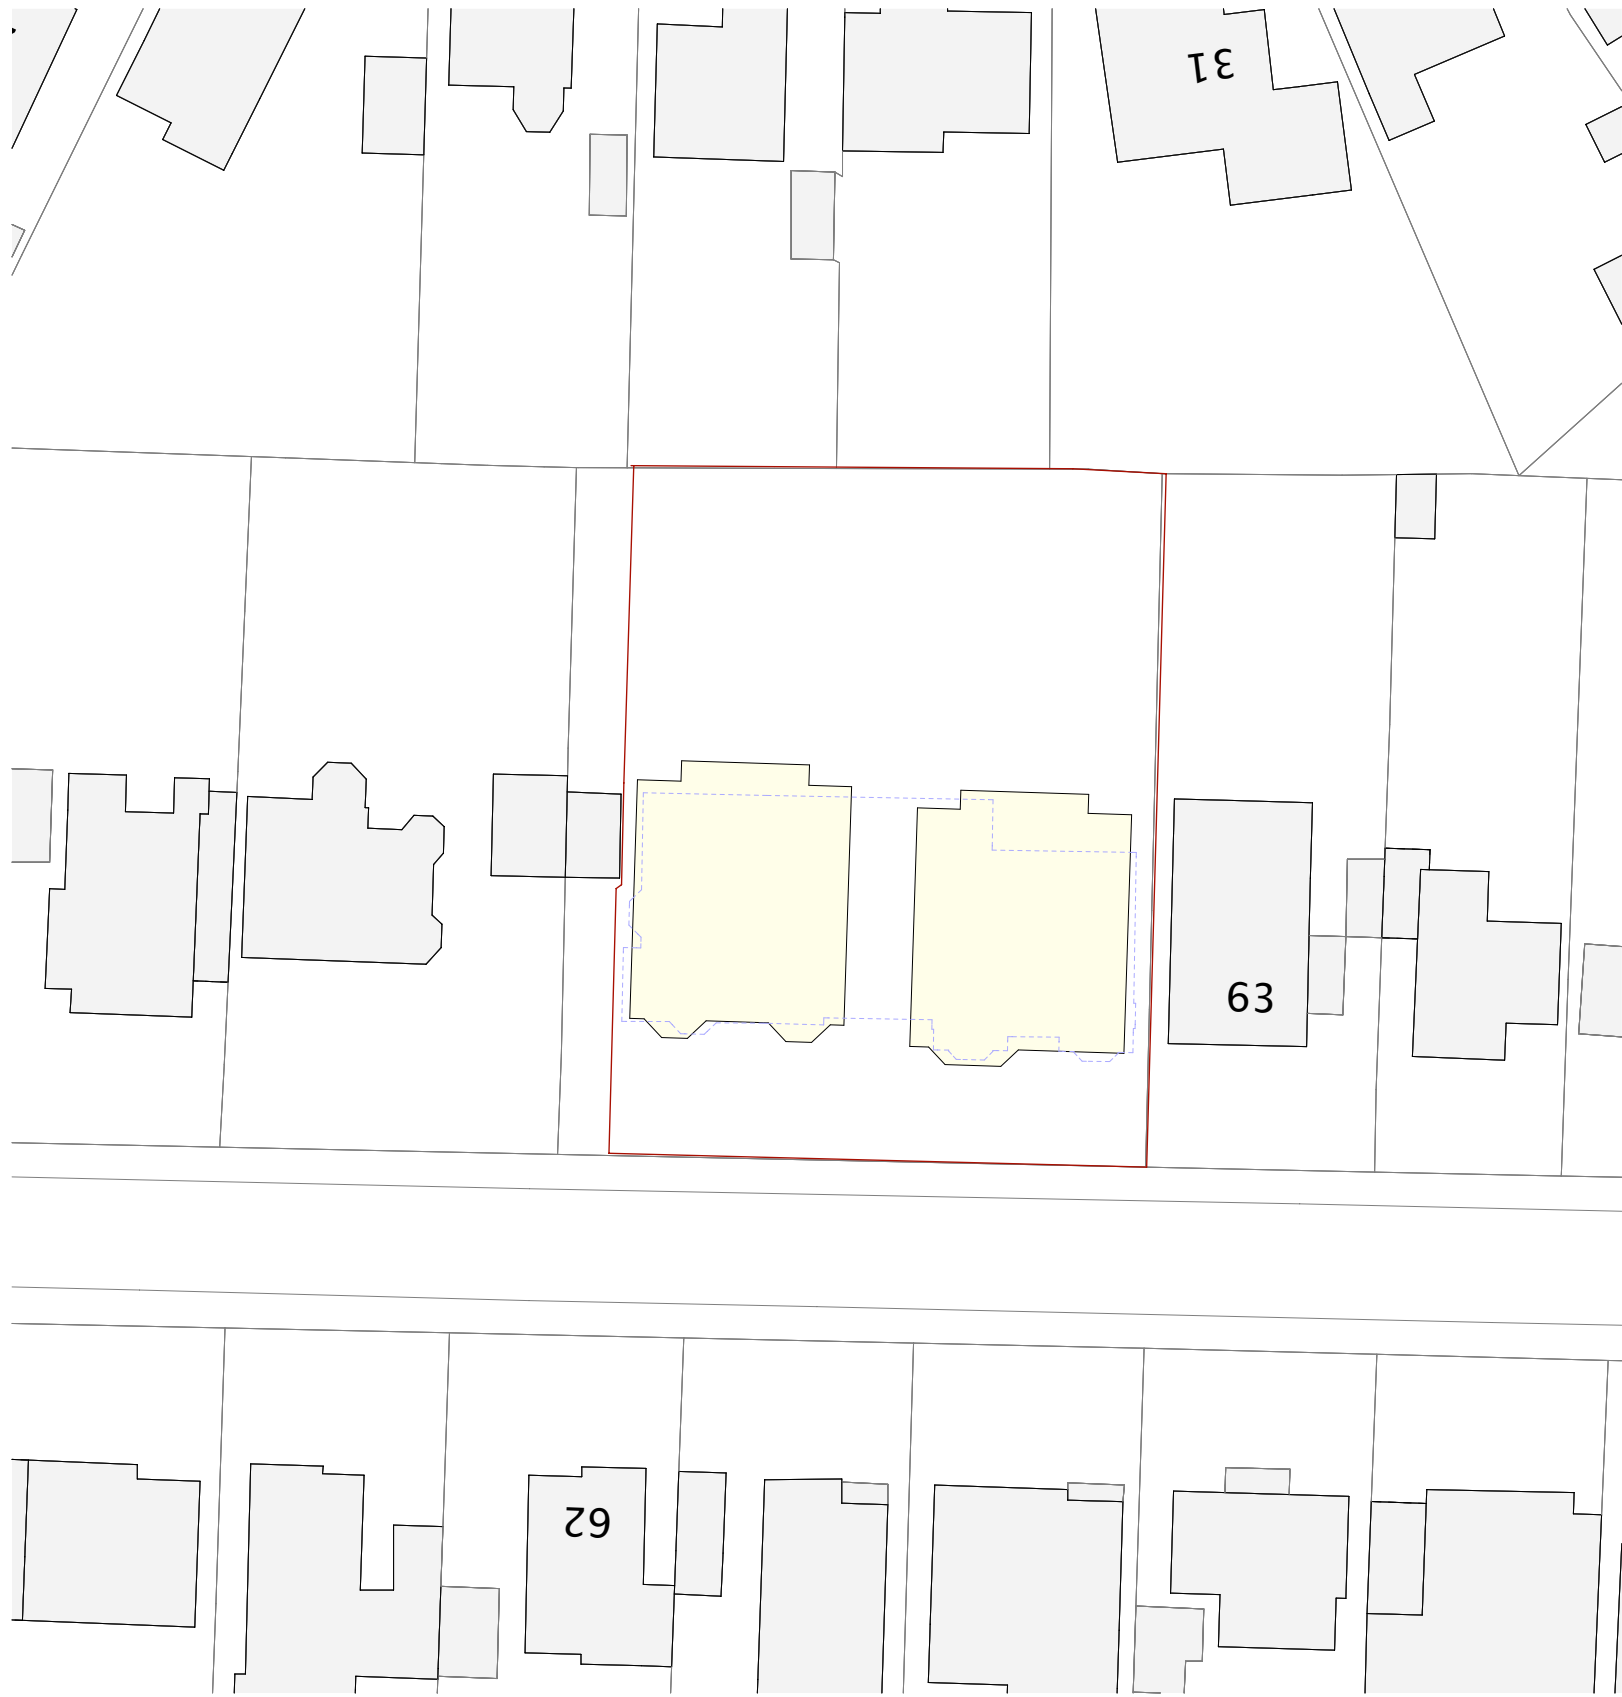

BLOCK PLAN
SCALE : 1:500 [A1]

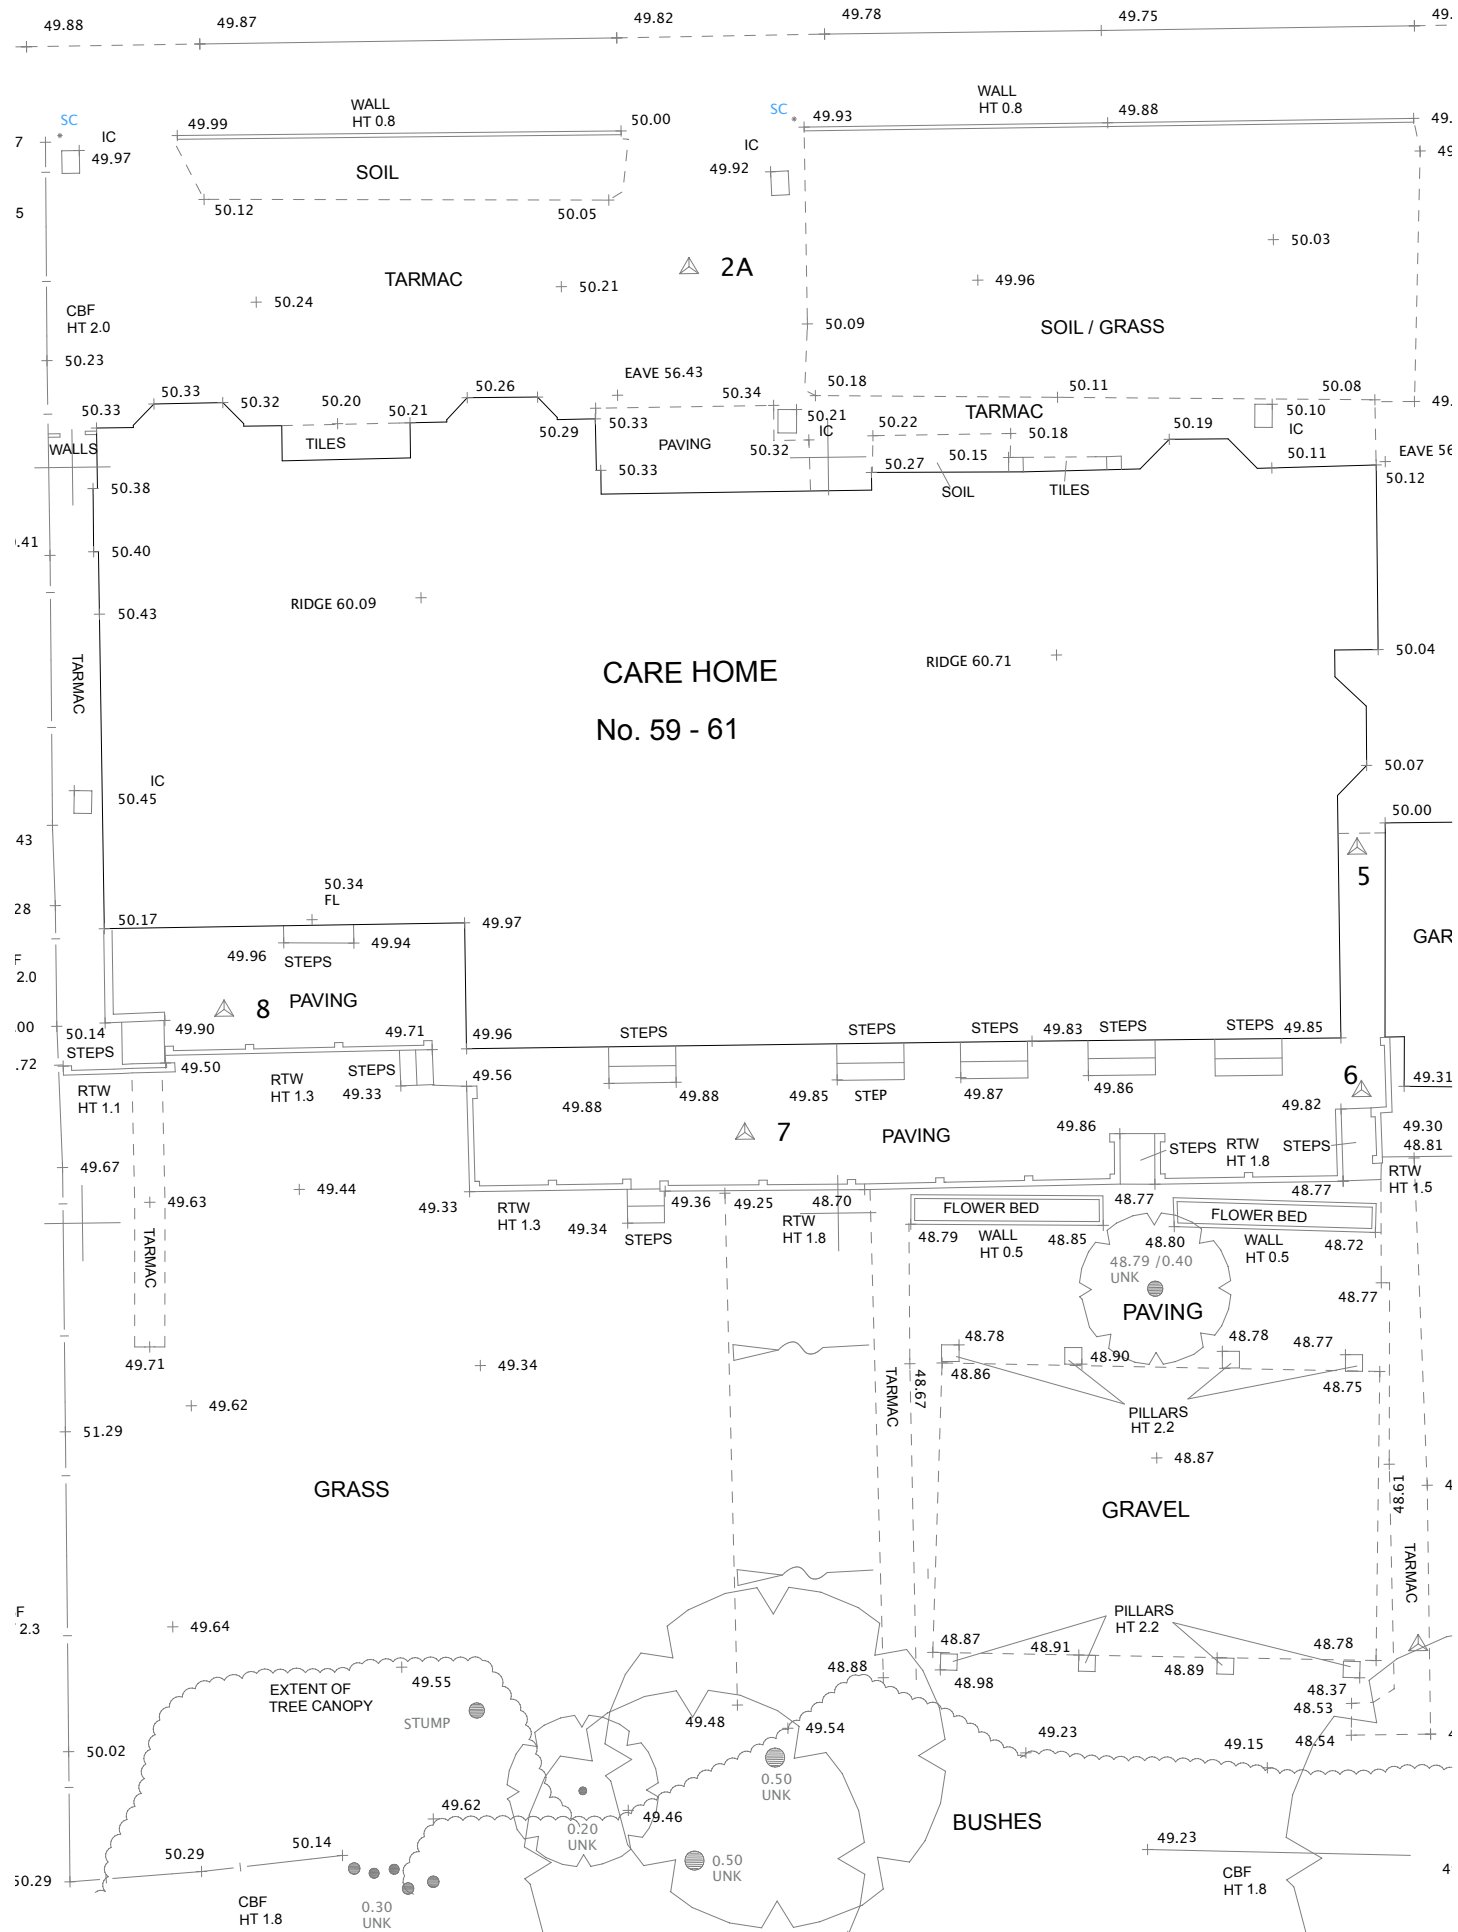

TOPOGRAPHICAL SURVEY
SCALE : 1:200 [A1]

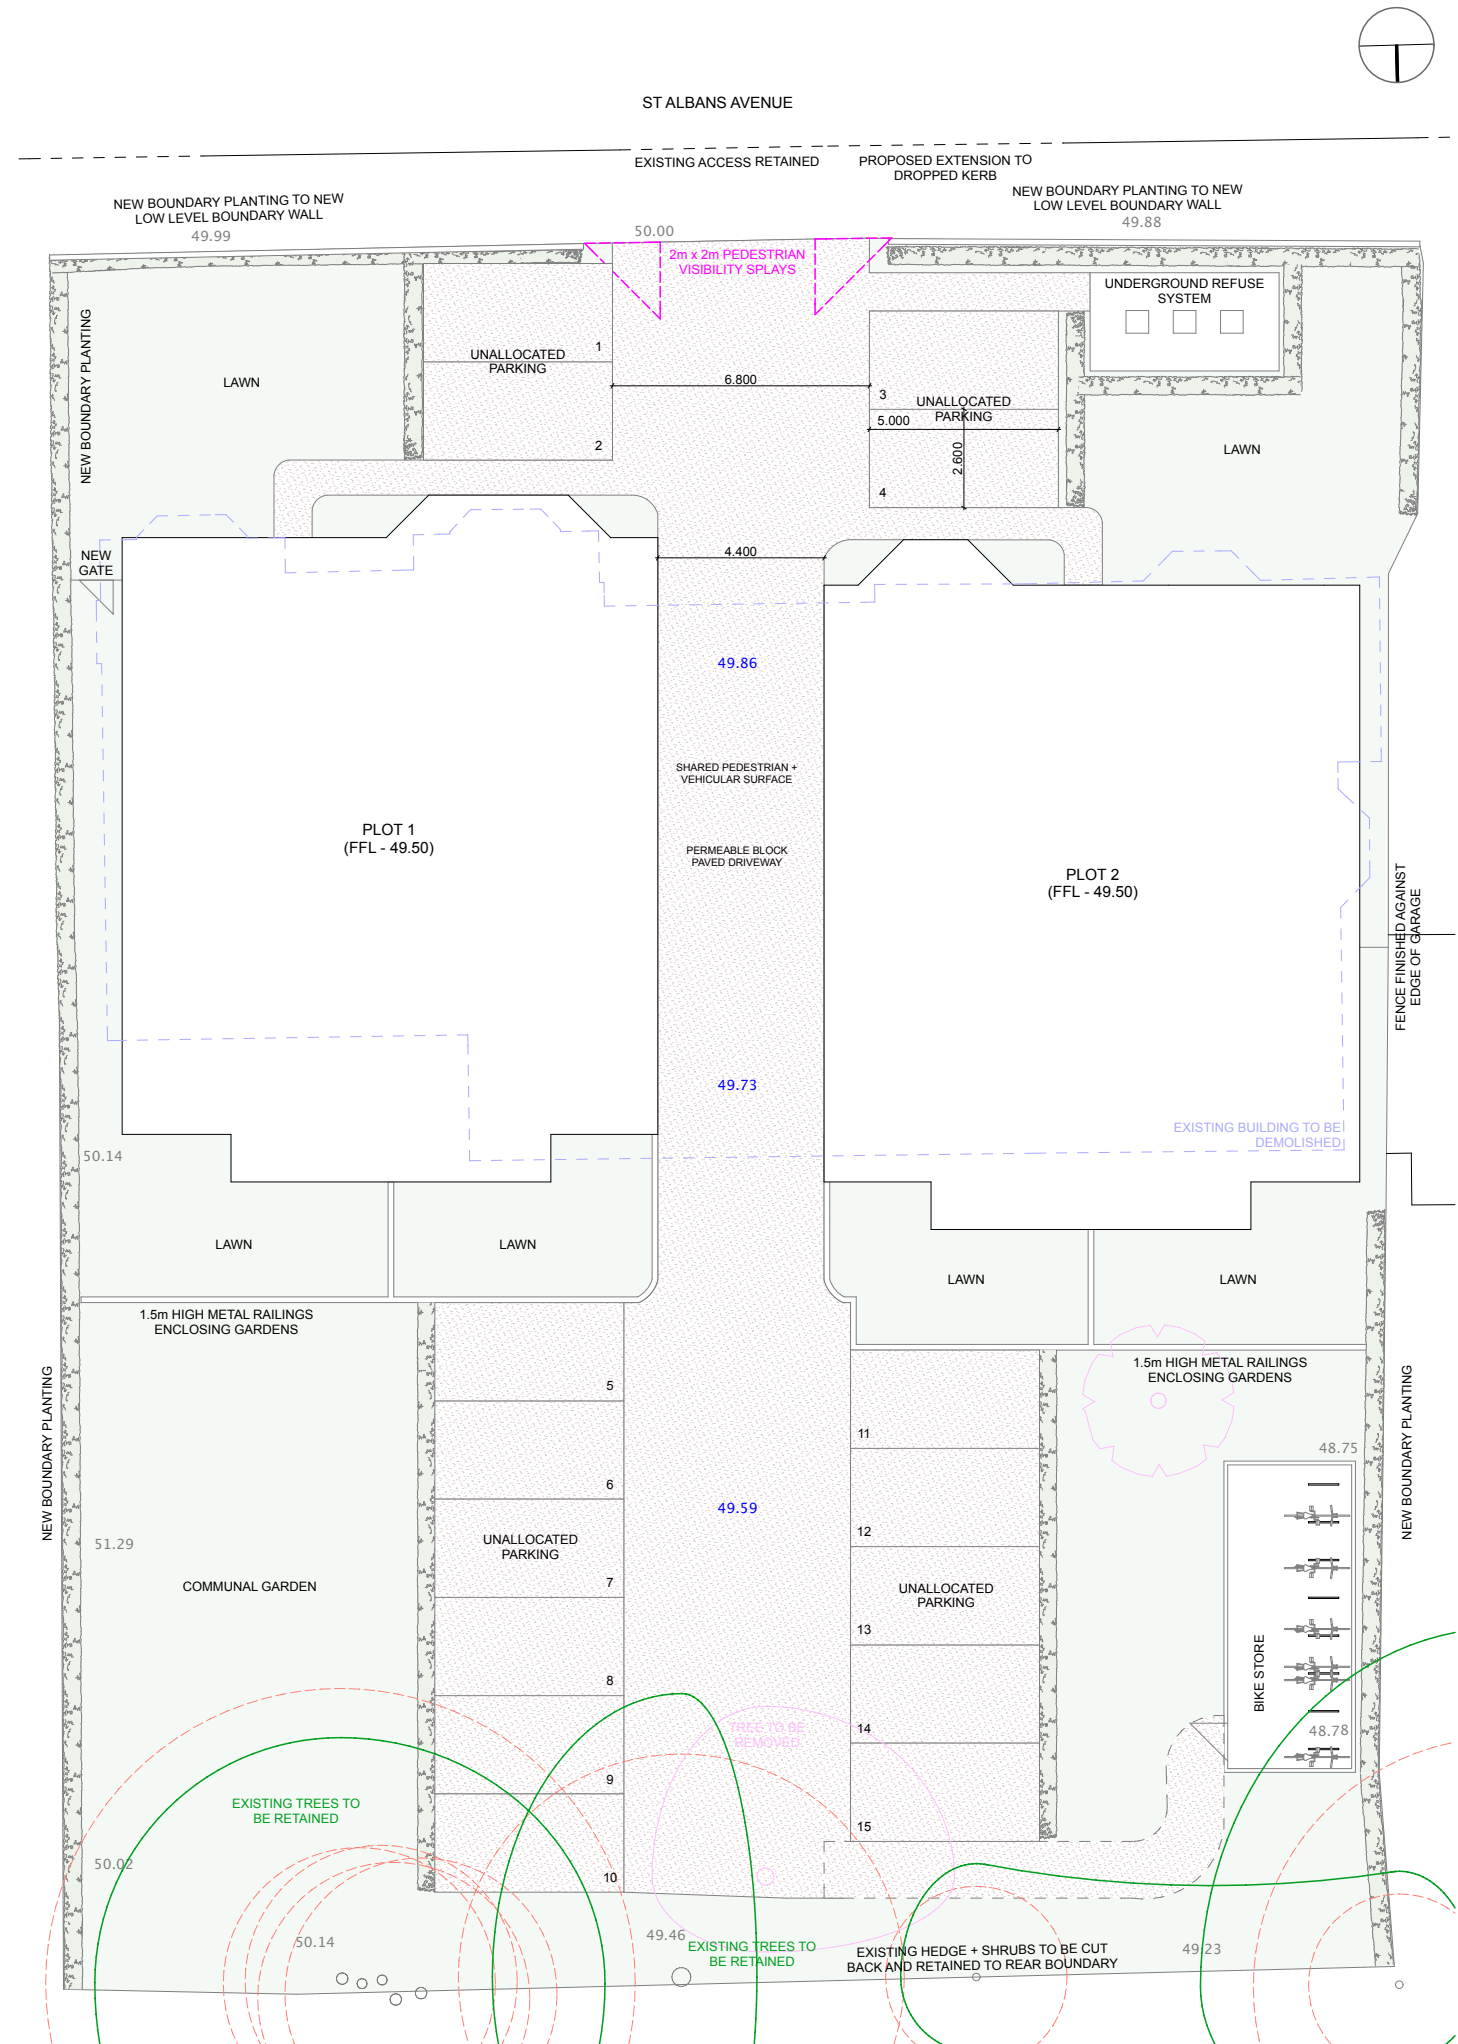

SITE PLAN
SCALE : 1:200 [A1]

- LEGEND**
- EXISTING LAWN AND PLANTING
 - EXISTING PLANTING TO BE REMOVED
 - PROPOSED PERMEABLE BLOCK PAVING TO DRIVEWAY
 - PROPOSED GRAVEL PARKING BAYS
 - PROPOSED PLANTING
 - NEW TREES TO BE PLANTED
 - EXISTING TREES TO BE RETAINED
 - EXISTING STRUCTURES TO BE REMOVED
 - EXISTING LEVELS
 - PROPOSED LEVELS