


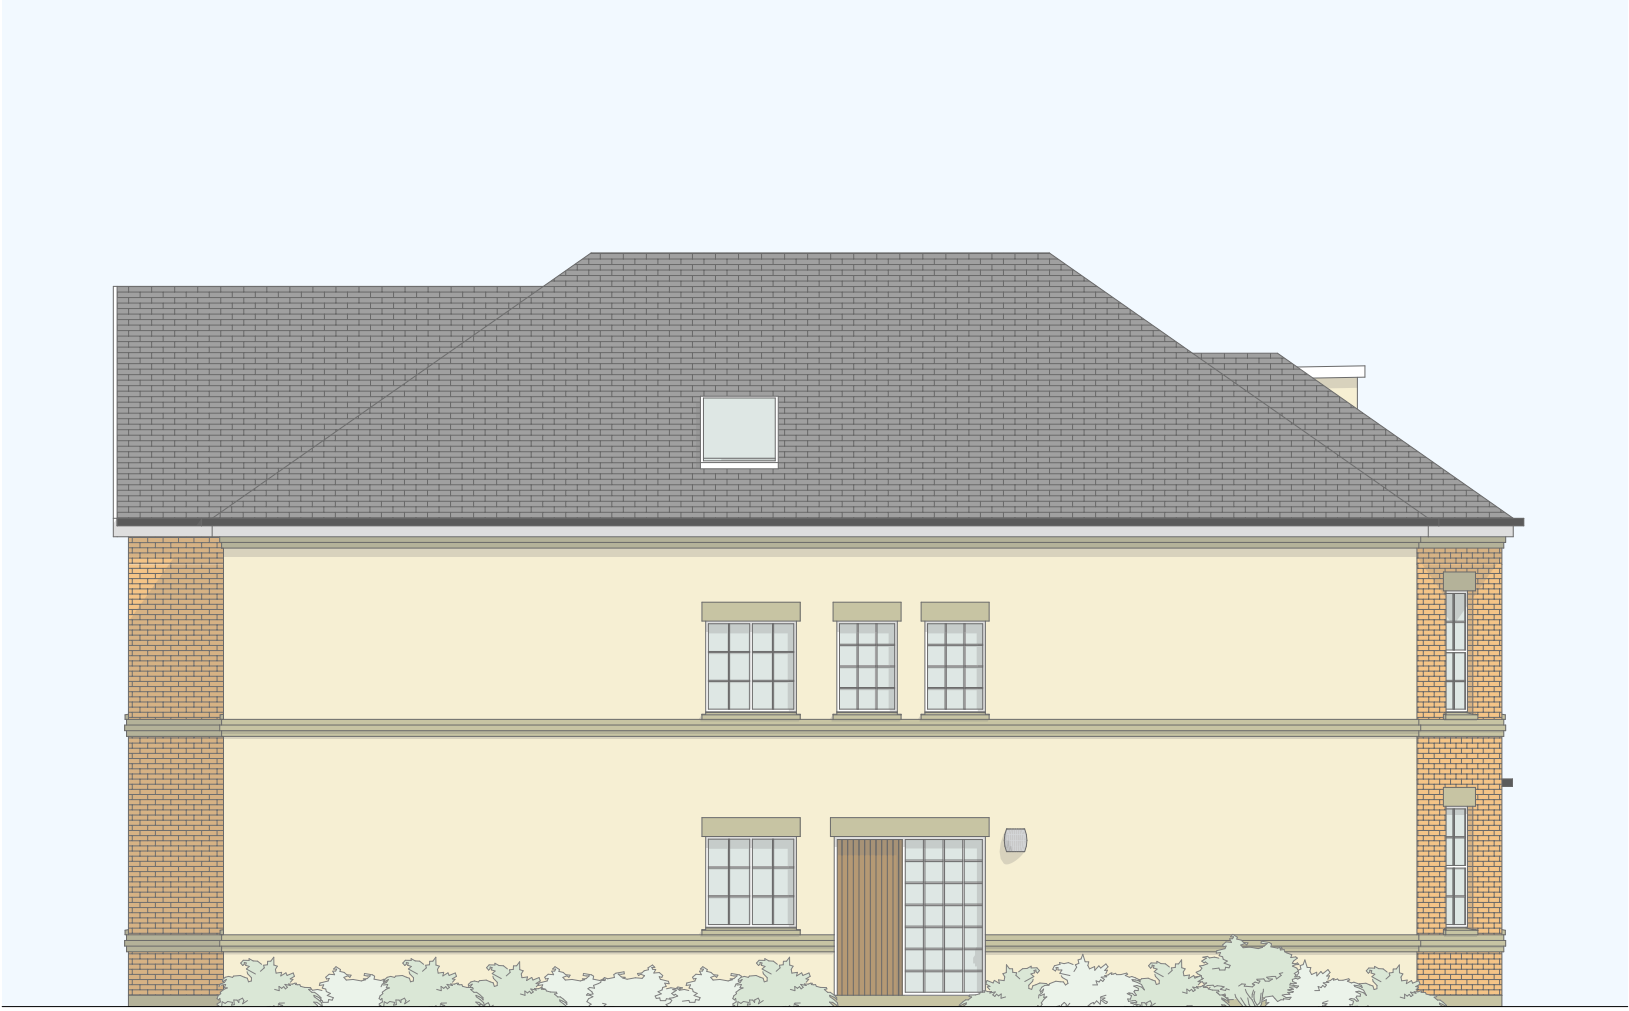

PROPOSED FRONT ELEVATION
SCALE : 1:100 [A1]




PROPOSED SIDE ELEVATION
SCALE : 1:100 [A1]

MATERIALS LEGEND	
WALLS	BUFF BRICKWORK/ CREAM RENDER
WINDOWS	WHITE UPVC RECON STONE DETAILING
ROOF	SLATE EFFECT ROOF TILE WHITE UPVC FASCIAS



PROPOSED REAR ELEVATION
SCALE : 1:100 [A1]

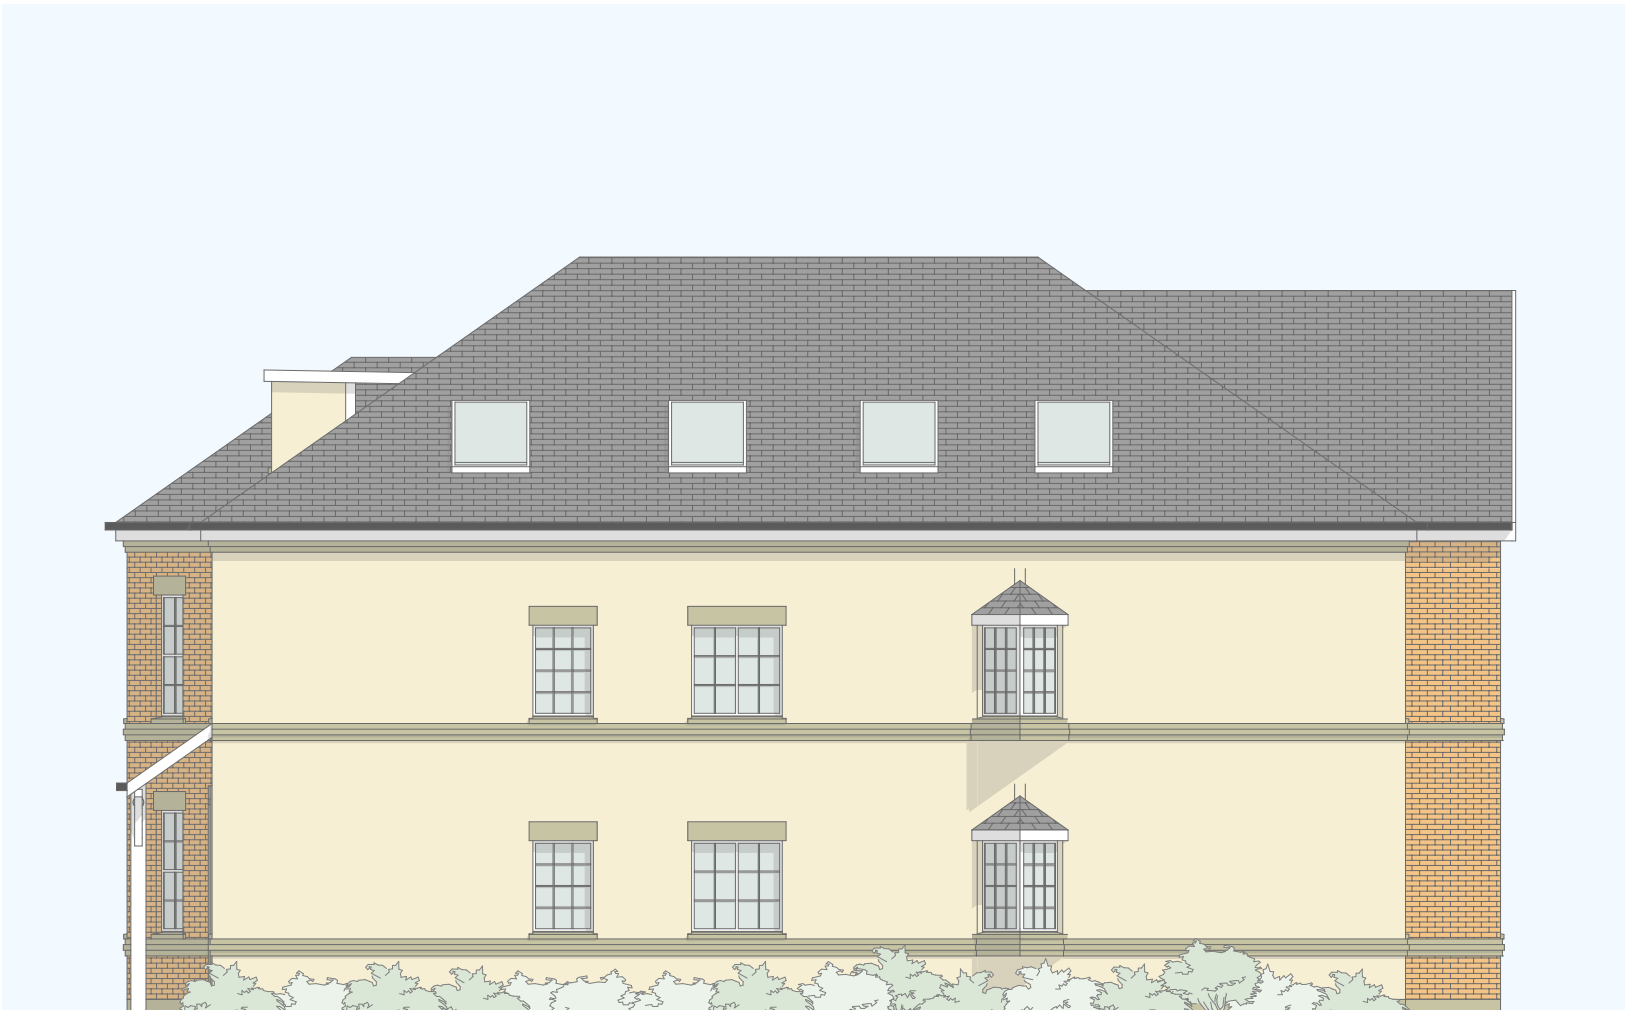

PROPOSED SIDE ELEVATION
SCALE : 1:100 [A1]