


NOTE:  
This drawing is copyright of RLM Architects and may not be copied, altered or reproduced in any way without their written authority. All dimensions should be checked on site prior to commencement of affected works. Do not scale from this drawing. If in doubt ask.

**MATERIALS**  
Walls - Render (White)  
Plinth - Red Brick  
Windows - White UPVC  
Roof - Slate Effect

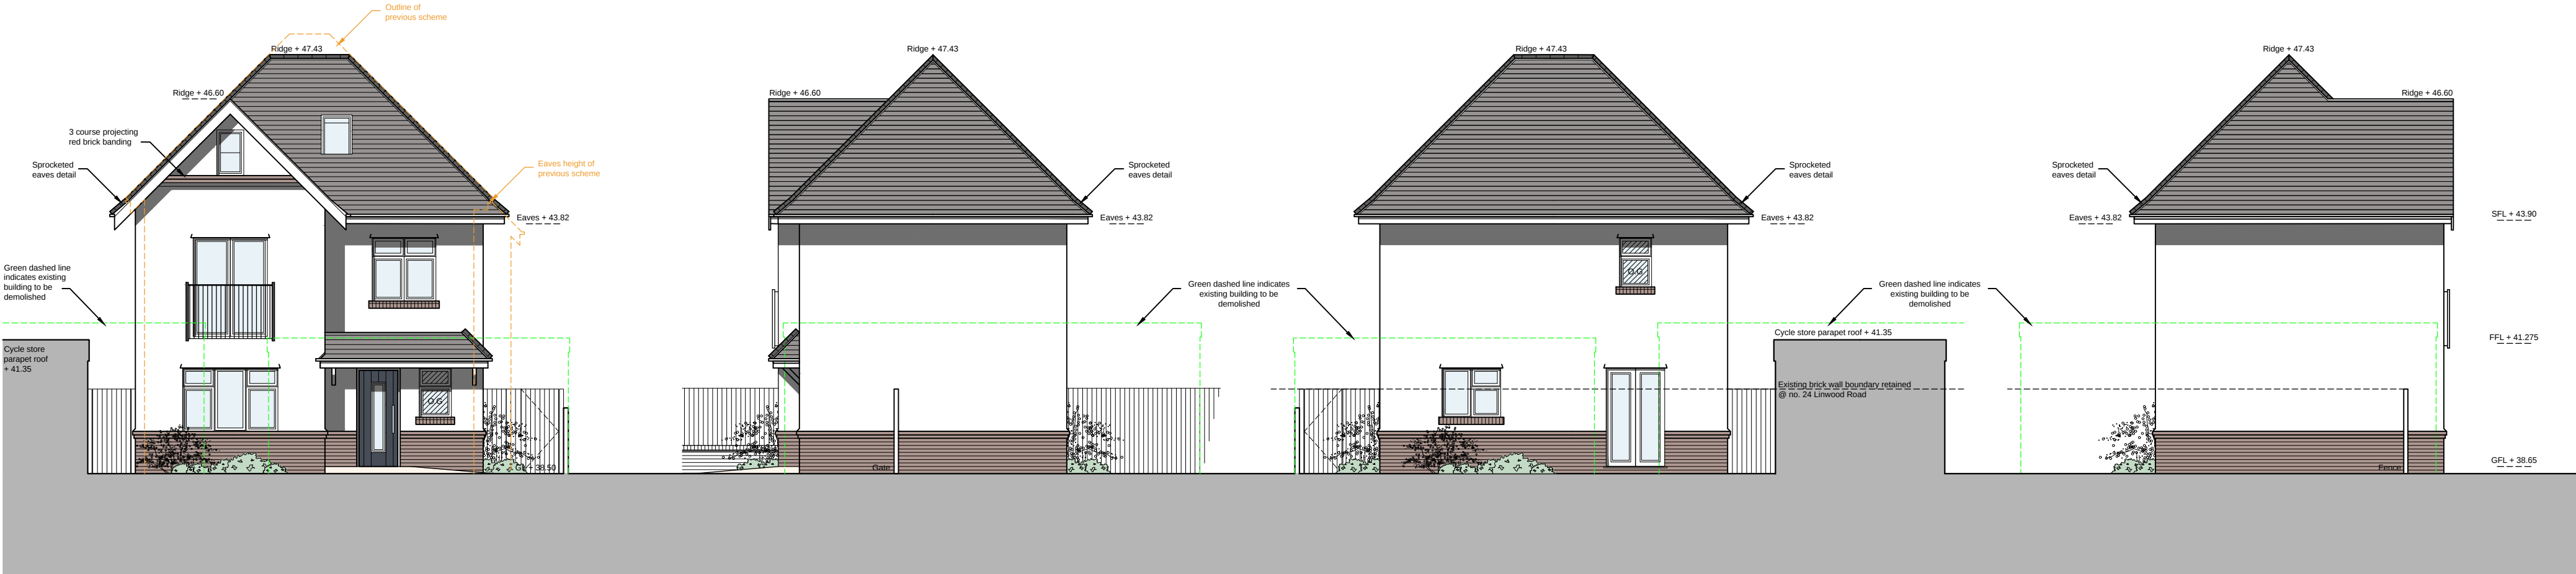


FRONT ELEVATION  
NORTH


SIDE ELEVATION  
WEST

REAR ELEVATION  
SOUTH


SIDE ELEVATION  
EAST

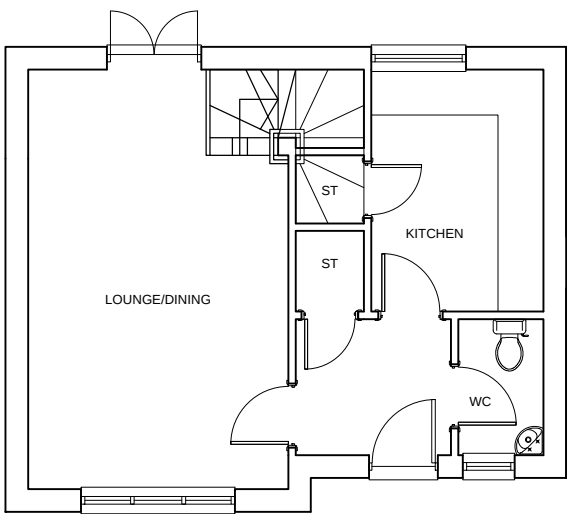

GROUND FLOOR PLAN

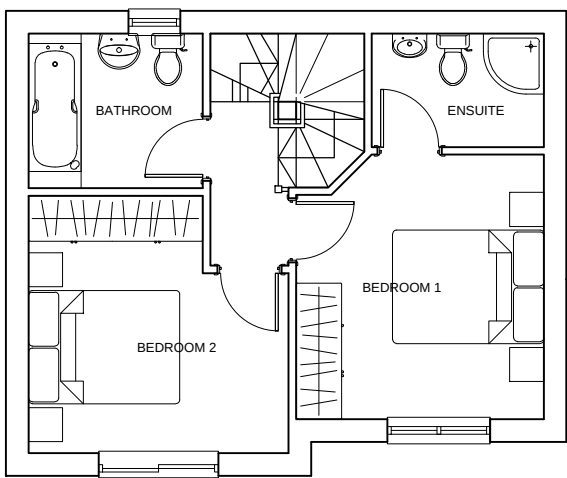

FIRST FLOOR PLAN

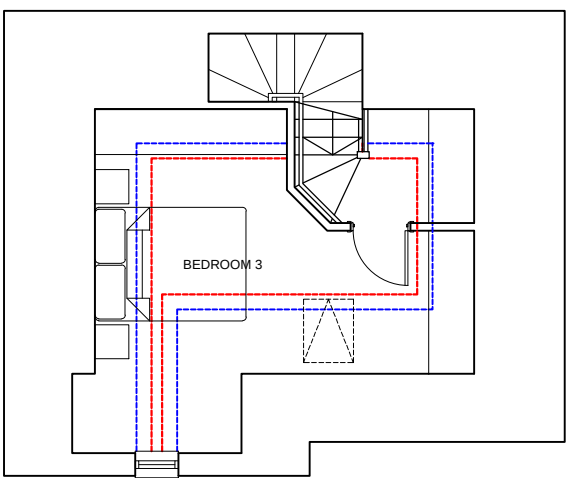

SECOND FLOOR PLAN

|                       |     |          |
|-----------------------|-----|----------|
| F Amendments          | LMF | 04.02.19 |
| E Amendments          | LMF | 21.12.18 |
| D Amendments          | LMF | 27.08.18 |
| C Amendments          | LMF | 30.05.18 |
| B Issued for Planning | LMF | 14.09.17 |
| A Issued for Planning | HEE | 12.06.17 |

**CLIENT**  
Karolina Mahana

**PROJECT**  
26 Linwood Road and  
2A Fitzharris Avenue  
Bournemouth  
BH9 1BY

**DRAWING TITLE**  
**PROPOSED HOUSES**  
**2a Fitzharris Avenue**  
**PLANS & ELEVATIONS**

**SCALE**  
1:100 @ A1

**DATE**  
May 2017

**DRAWN**  
LMF

**CHECKED**  
-

**DRAWING NO**  
2022 - 03

**REVISION**  
F

**RLM Architects** Chartered Practice  
8 West Street, Wimborne, Dorset, BH21 1JP  
Tel: 01202 393407 Web: www.rlmarchitects.com

