




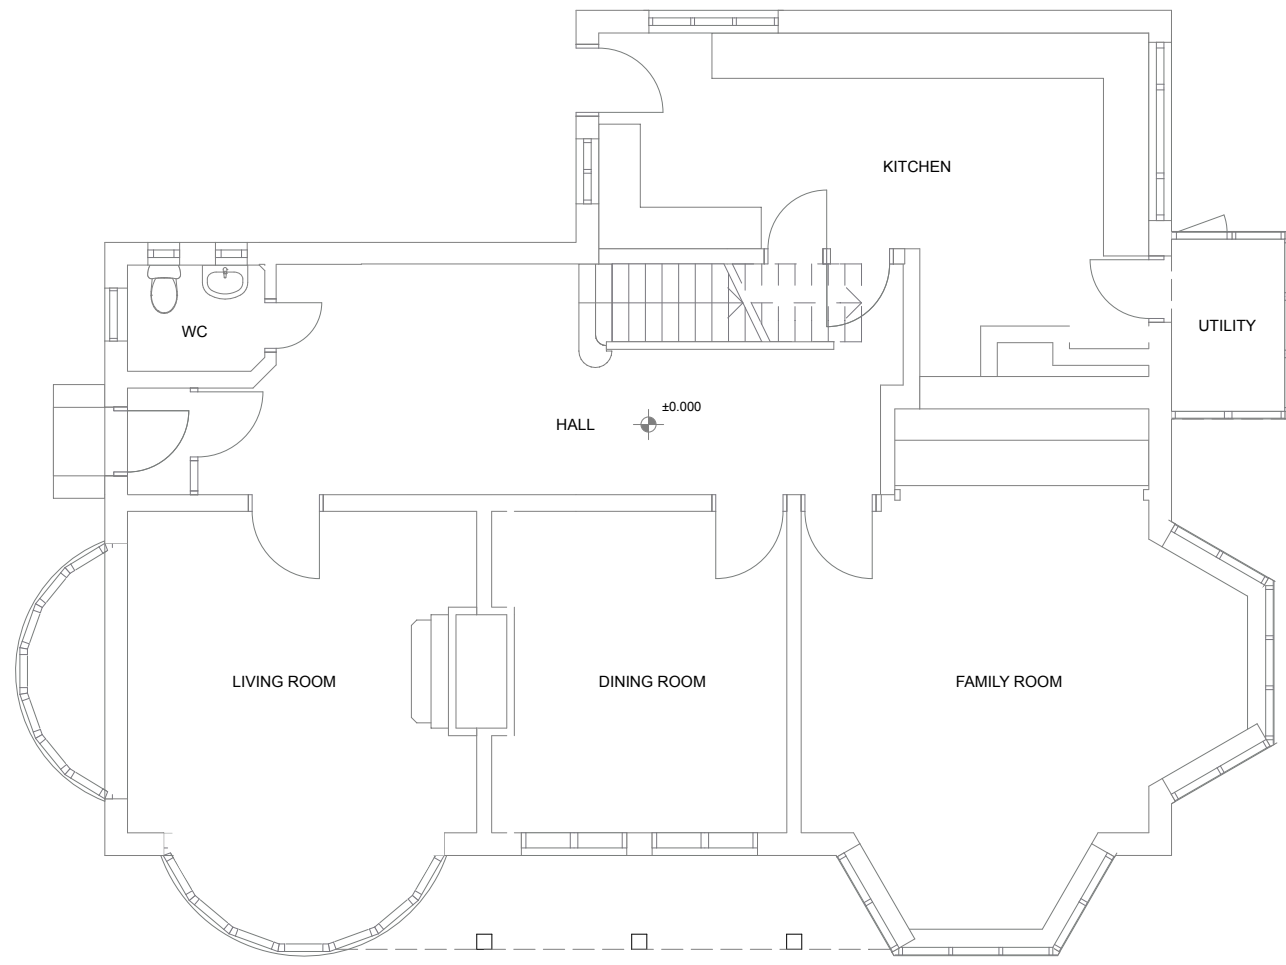

EXISTING GROUND FLOOR PLAN
SCALE 1:100 [A1]

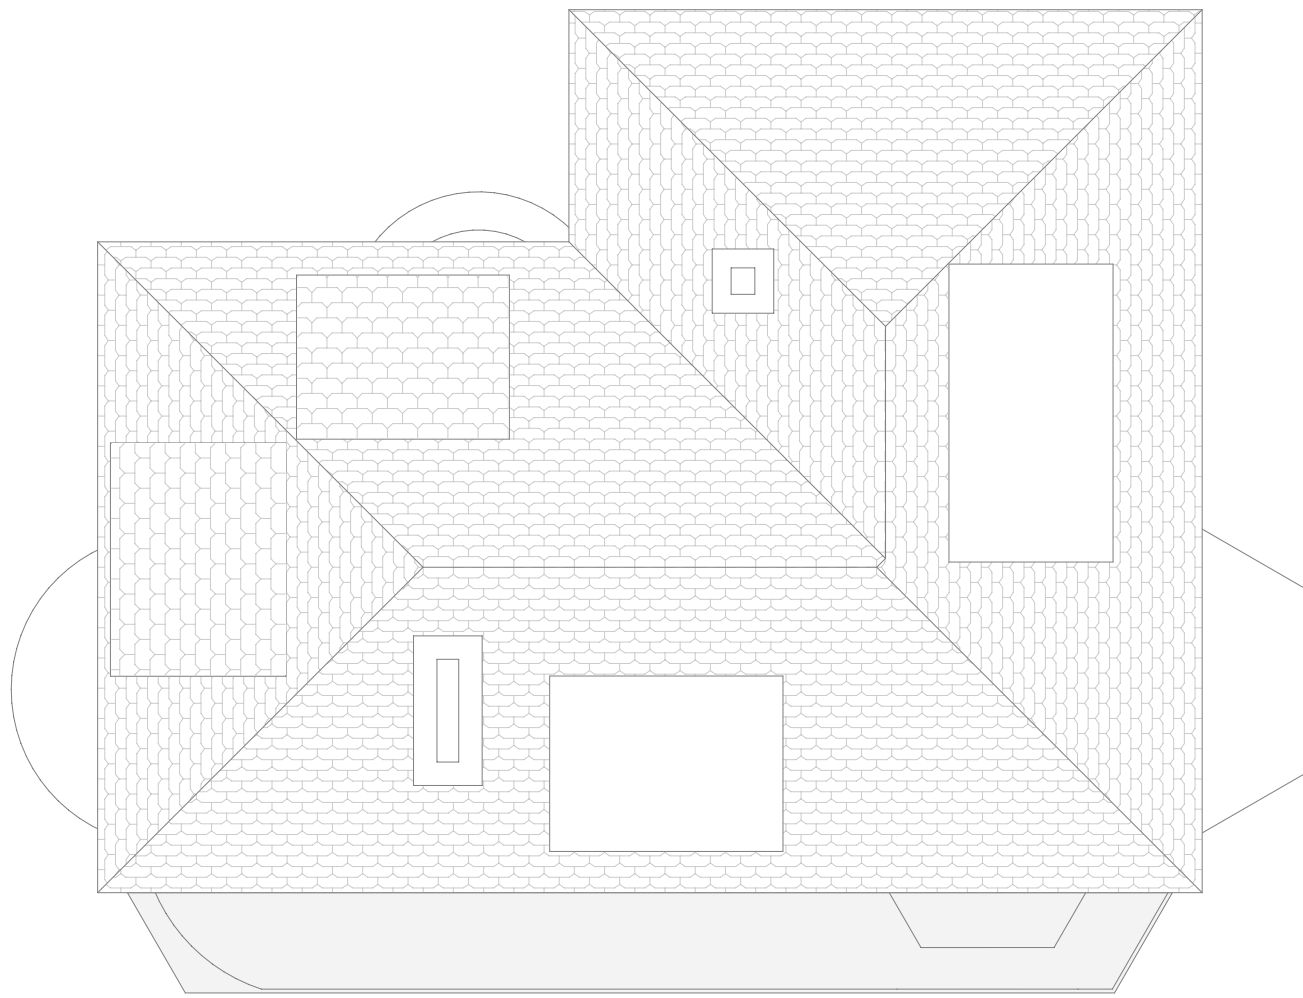

EXISTING ROOF PLAN
SCALE 1:100 [A1]

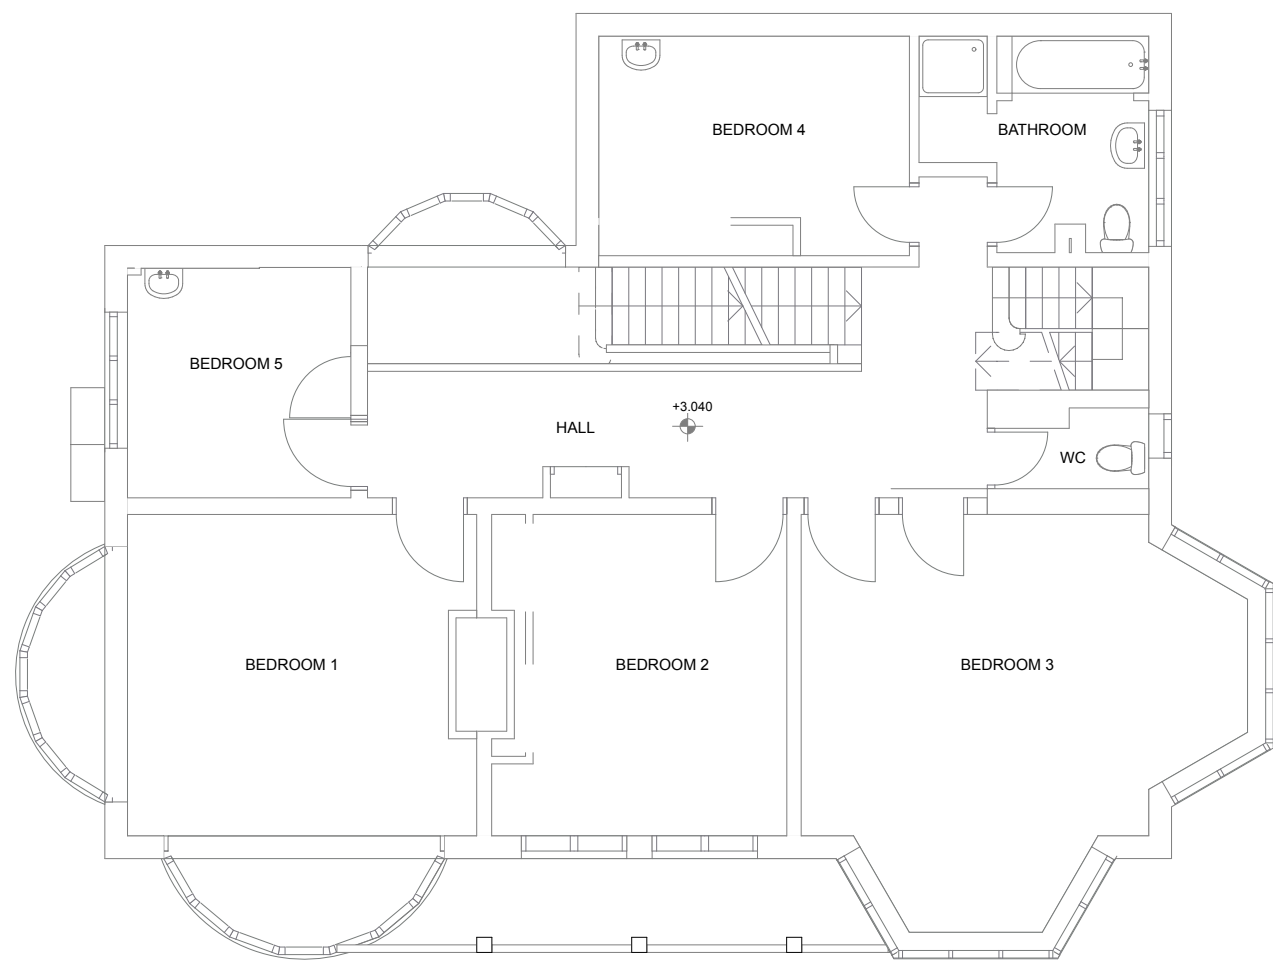


EXISTING FIRST FLOOR PLAN
SCALE 1:100 [A1]




EXISTING FRONT ELEVATION (EAST)
SCALE 1:100 [A1]



EXISTING SIDE ELEVATION (NORTH)
SCALE 1:100 [A1]

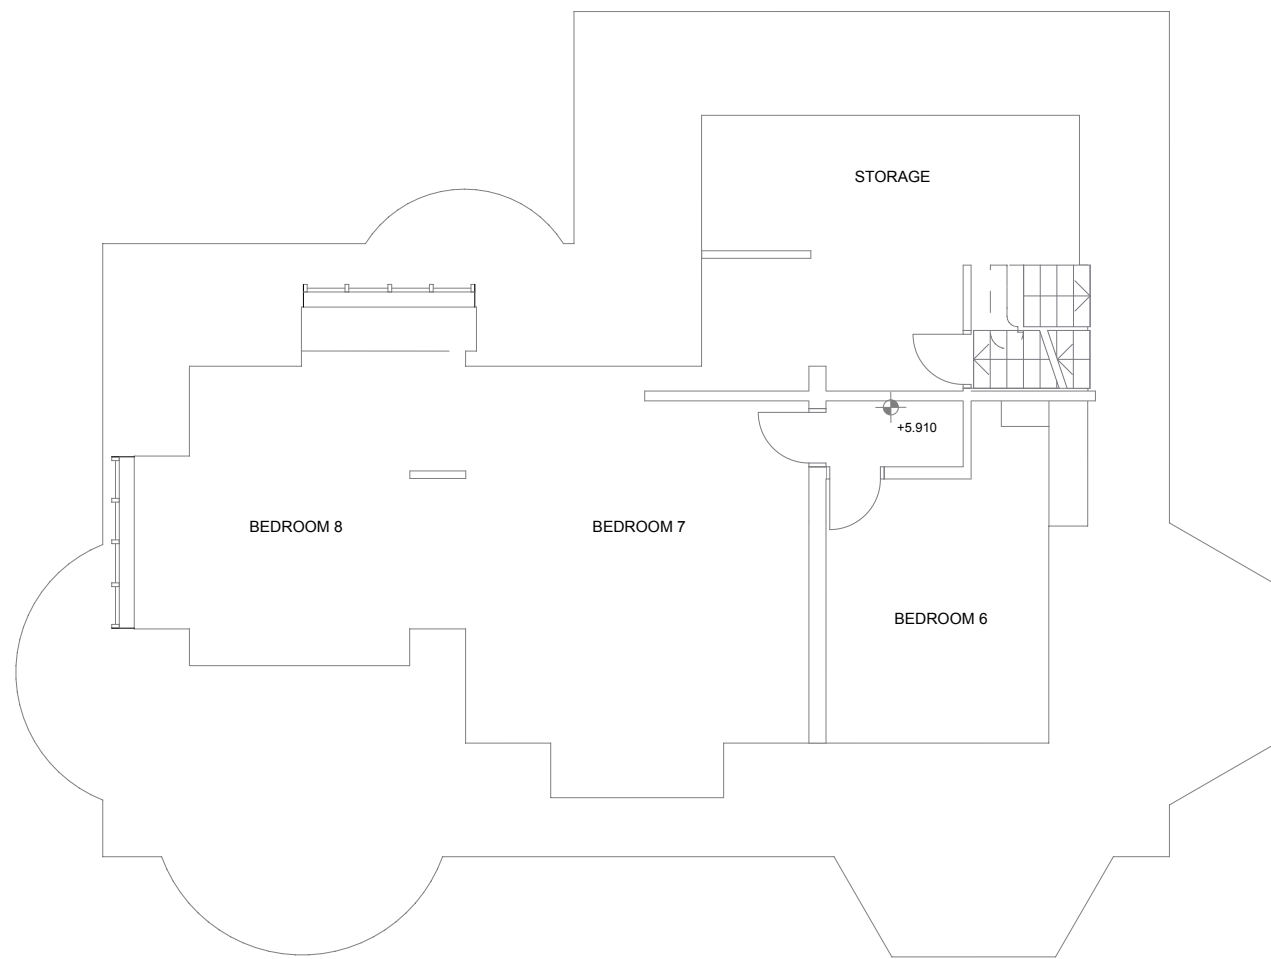

EXISTING SECOND FLOOR PLAN
SCALE 1:100 [A1]

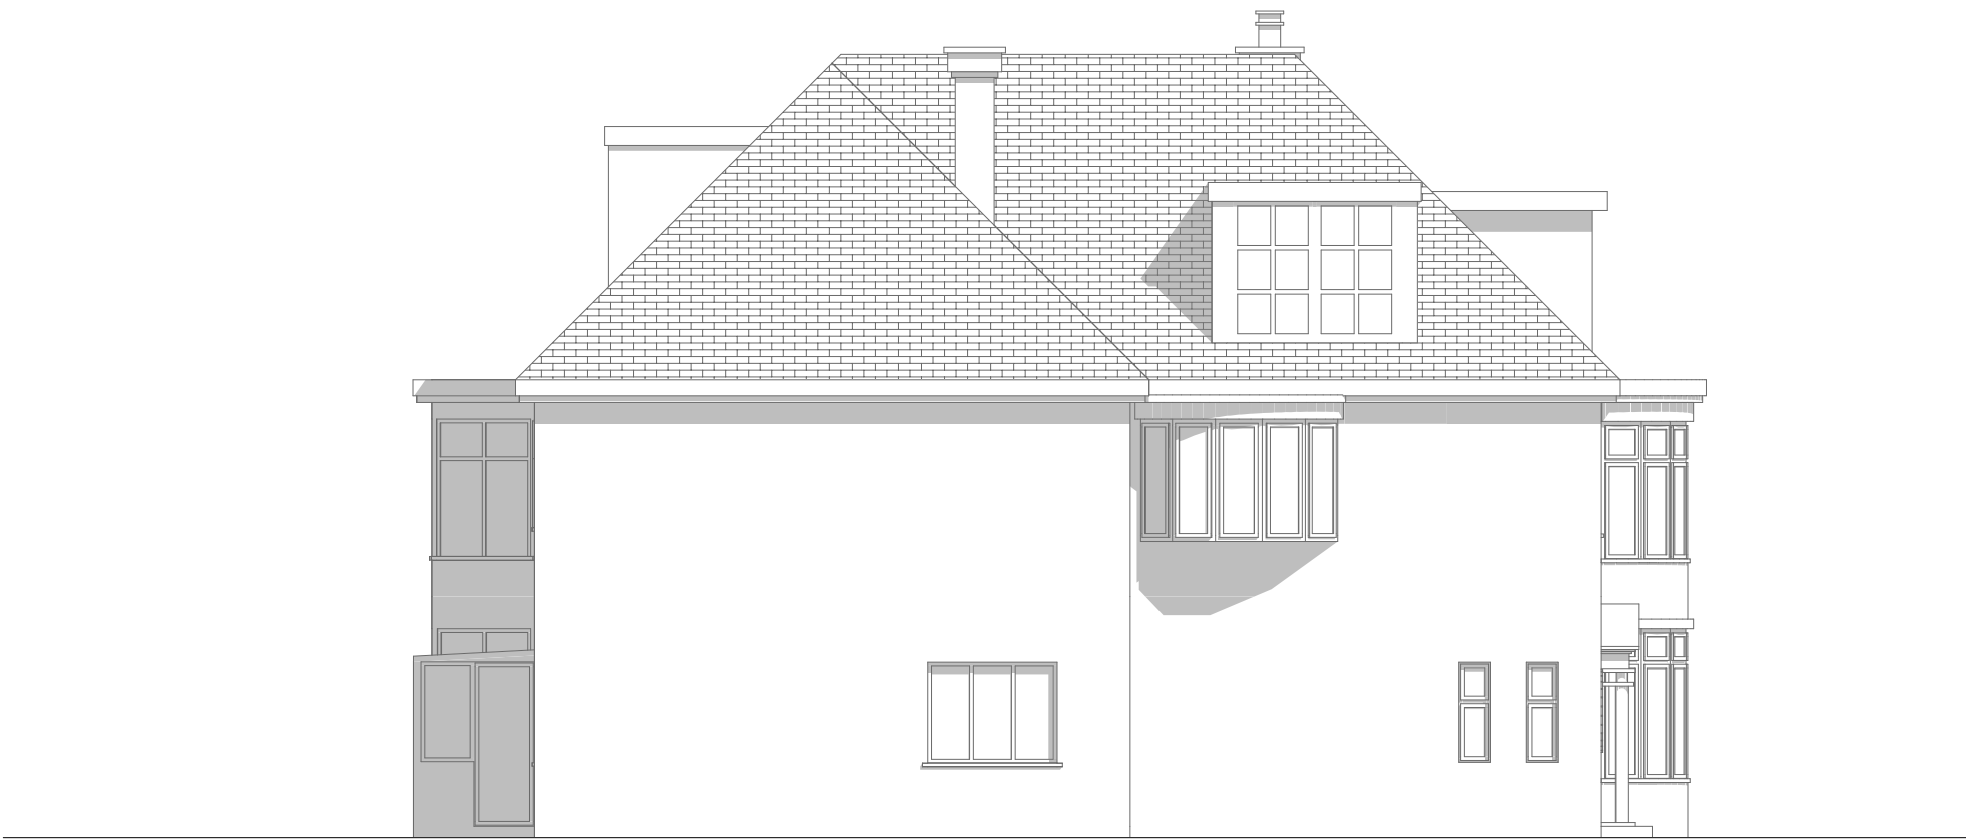

EXISTING REAR ELEVATION (WEST)
SCALE 1:100 [A1]



EXISTING ENTRANCE ELEVATION (SOUTH)
SCALE 1:100 [A1]