


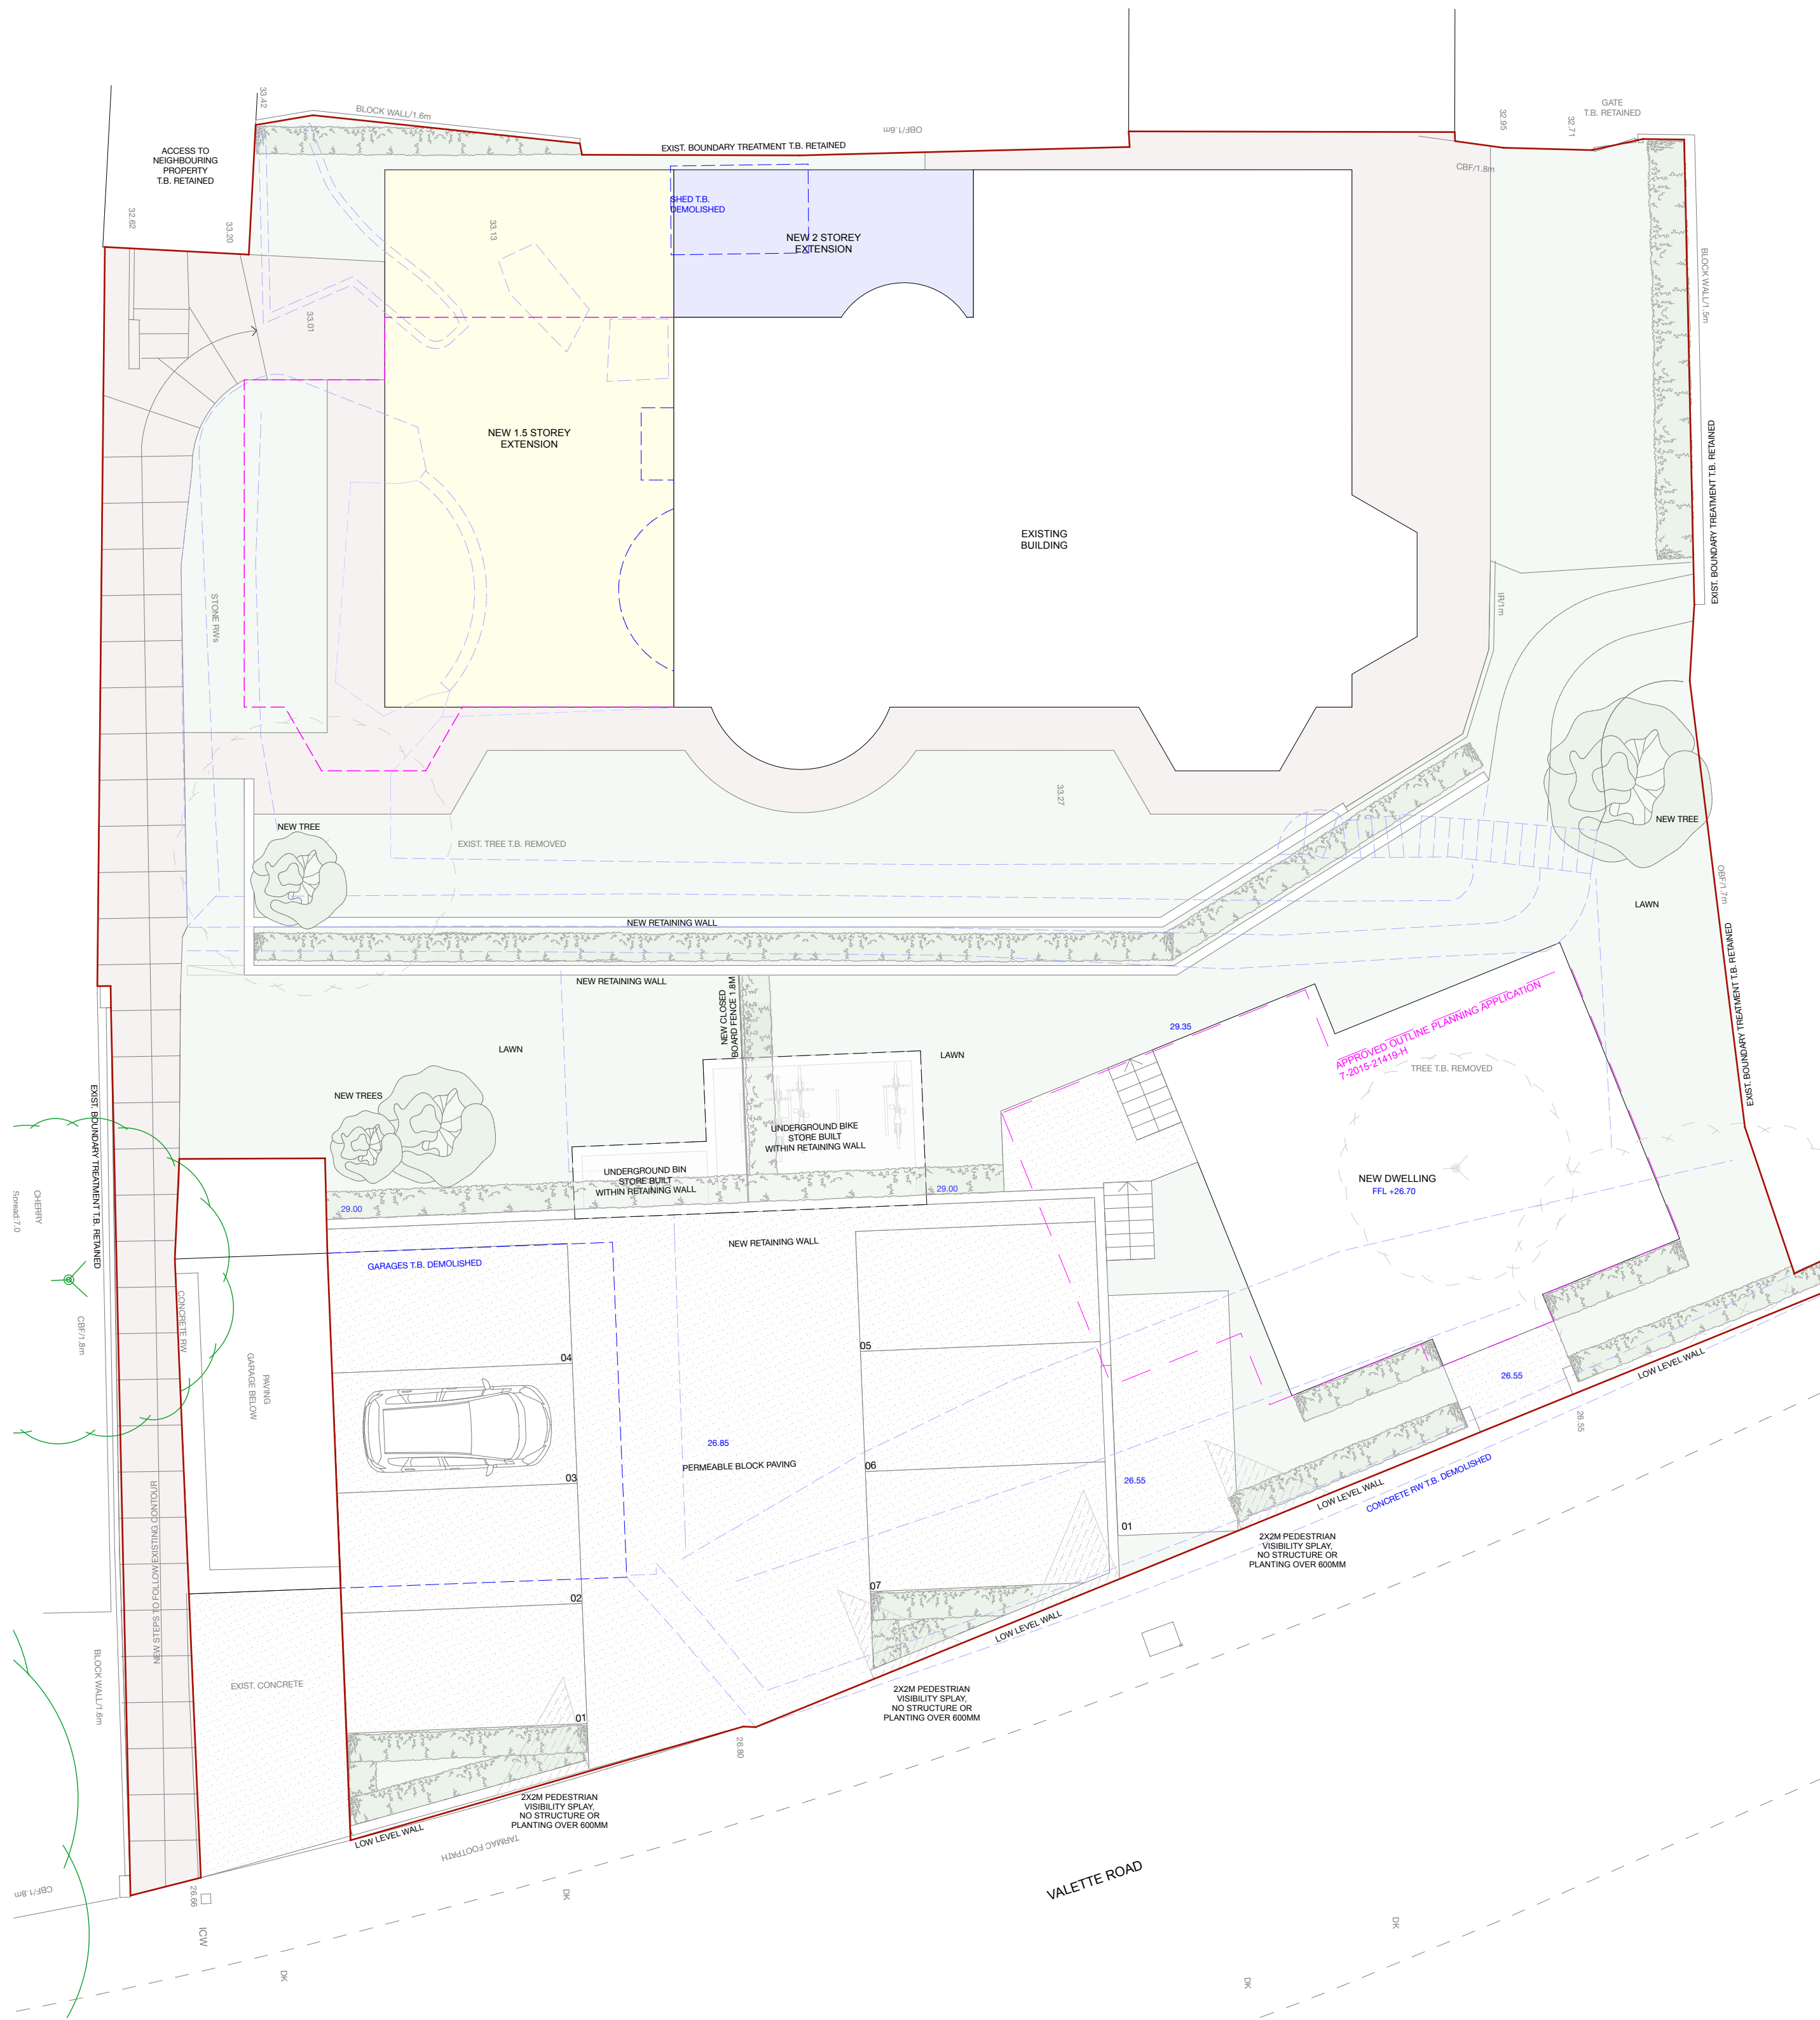

PROPOSED SITE PLAN
SCALE 1:100 [A1]

LEGEND

- EXISTING LAWN AND PLANTING
- EXISTING PLANTING TO BE REMOVED
- PROPOSED DRIVEWAY (PERMEABLE PAVING)
- PROPOSED PLANTING
- NEW TREES TO BE PLANTED
- EXISTING TREES TO BE RETAINED
- EXISTING STRUCTURES TO BE REMOVED
- EXISTING LEVELS
- PROPOSED LEVELS



PROPOSED STREET ELEVATION
SCALE 1:100 [A1]