




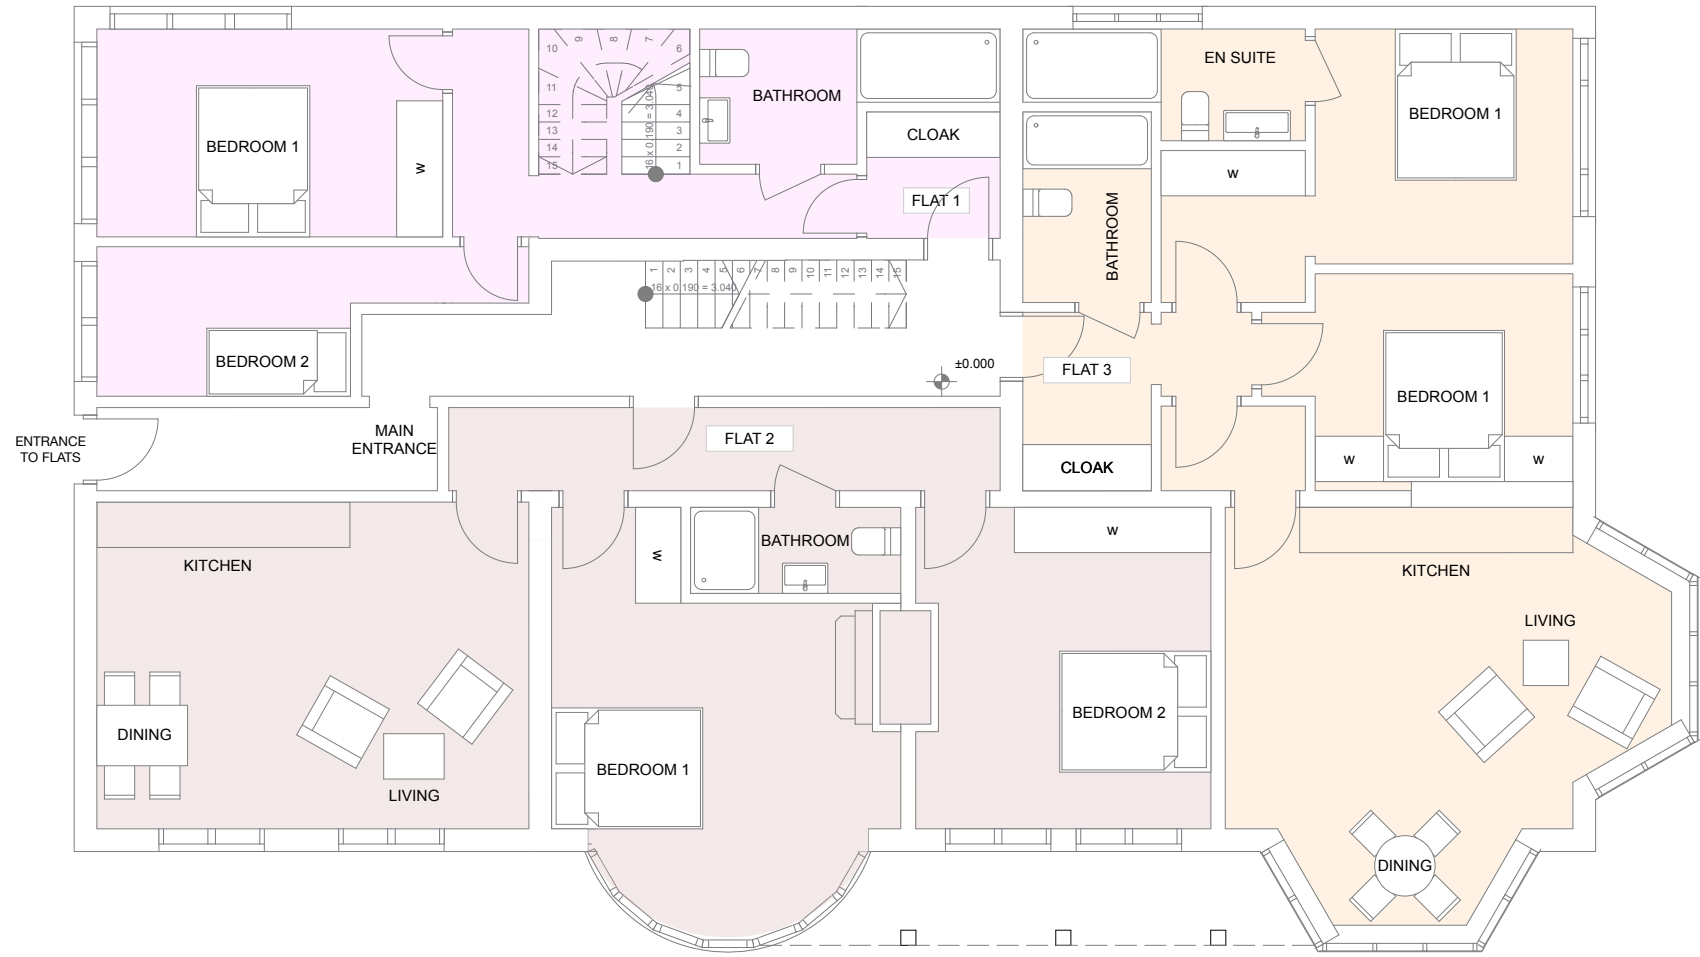


PROPOSED GROUND FLOOR PLAN
SCALE 1:100 [A1]

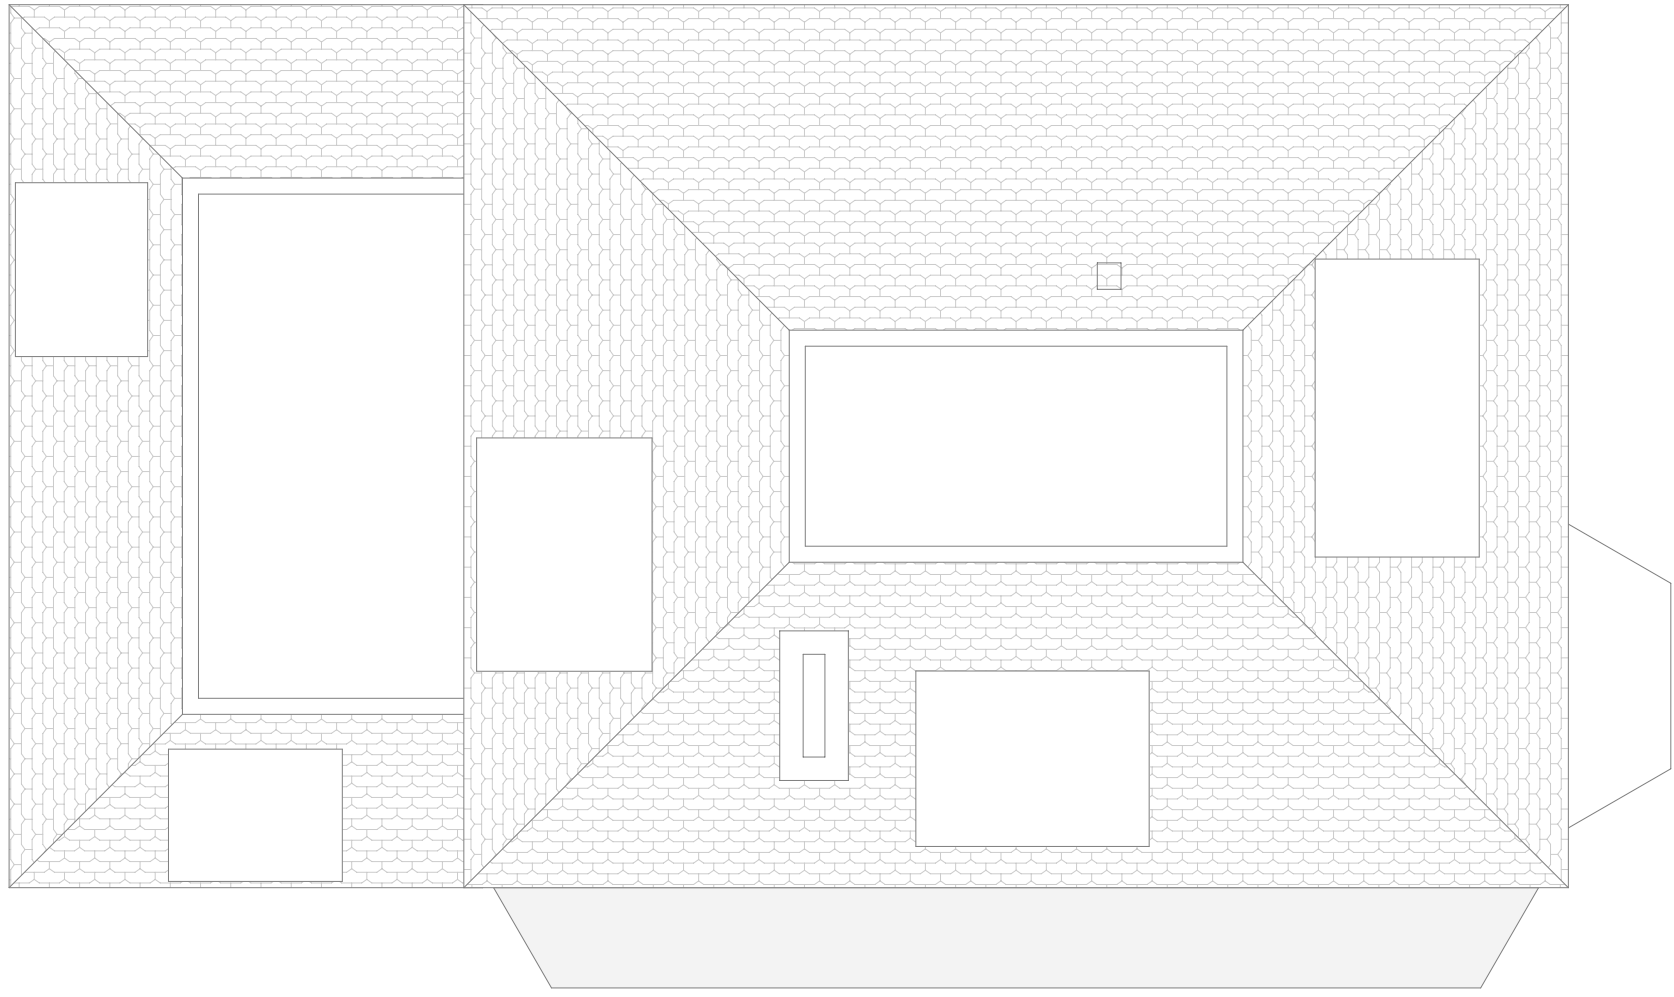

PROPOSED ROOF PLAN
SCALE 1:100 [A1]

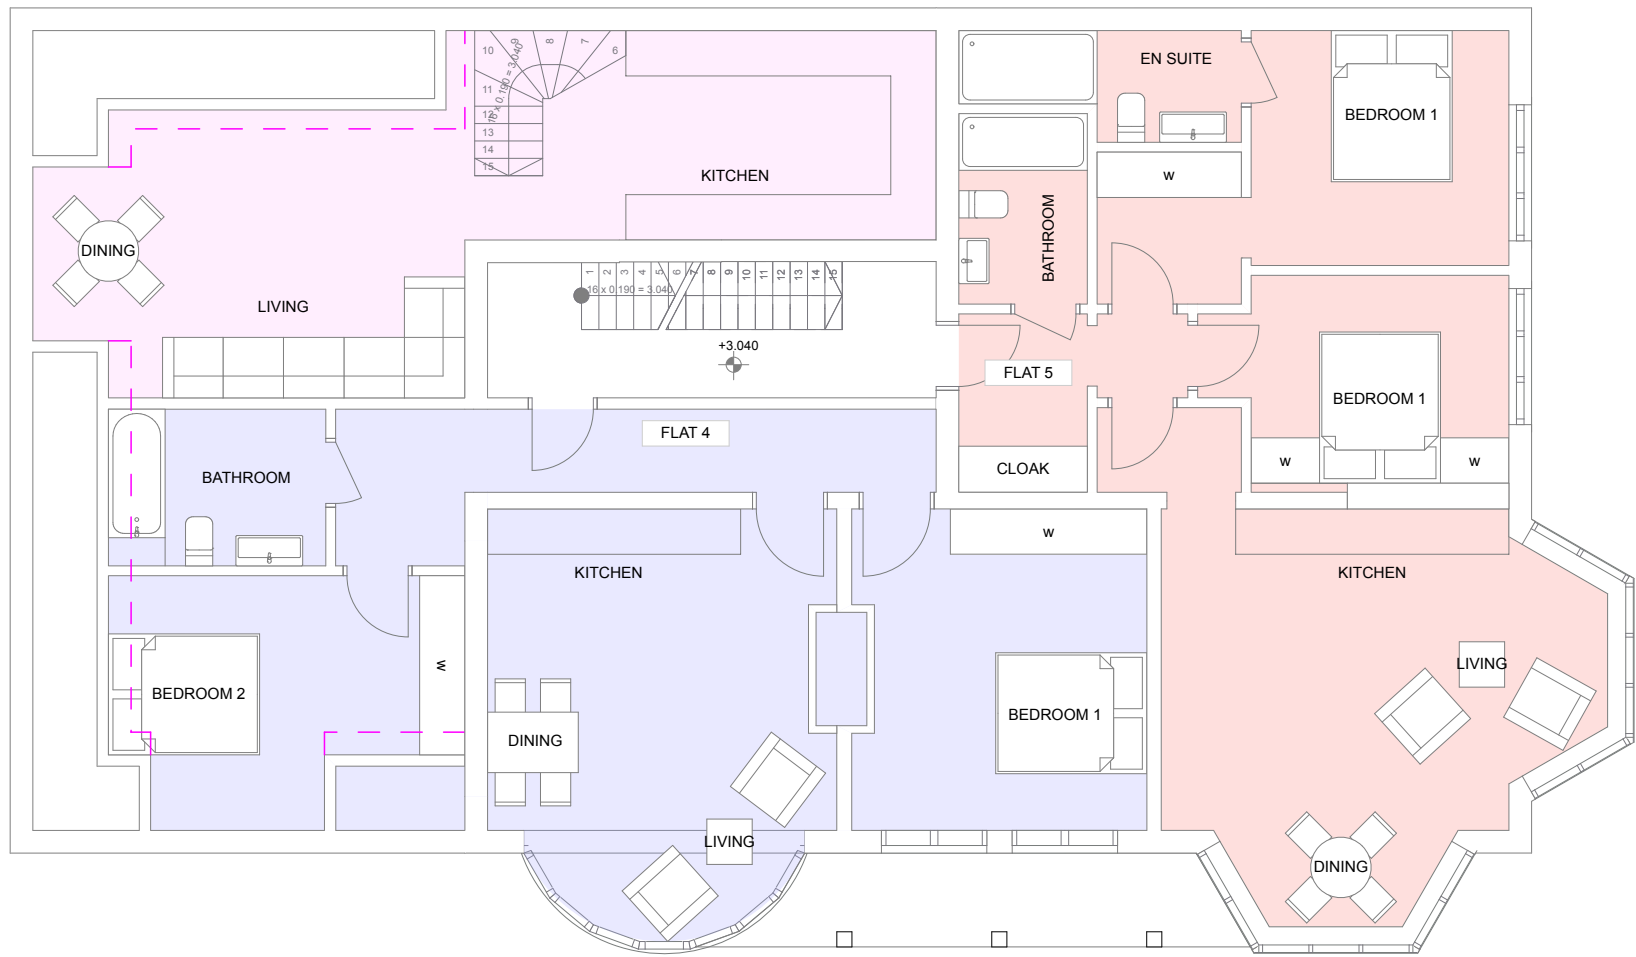

PROPOSED FIRST FLOOR PLAN
SCALE 1:100 [A1]

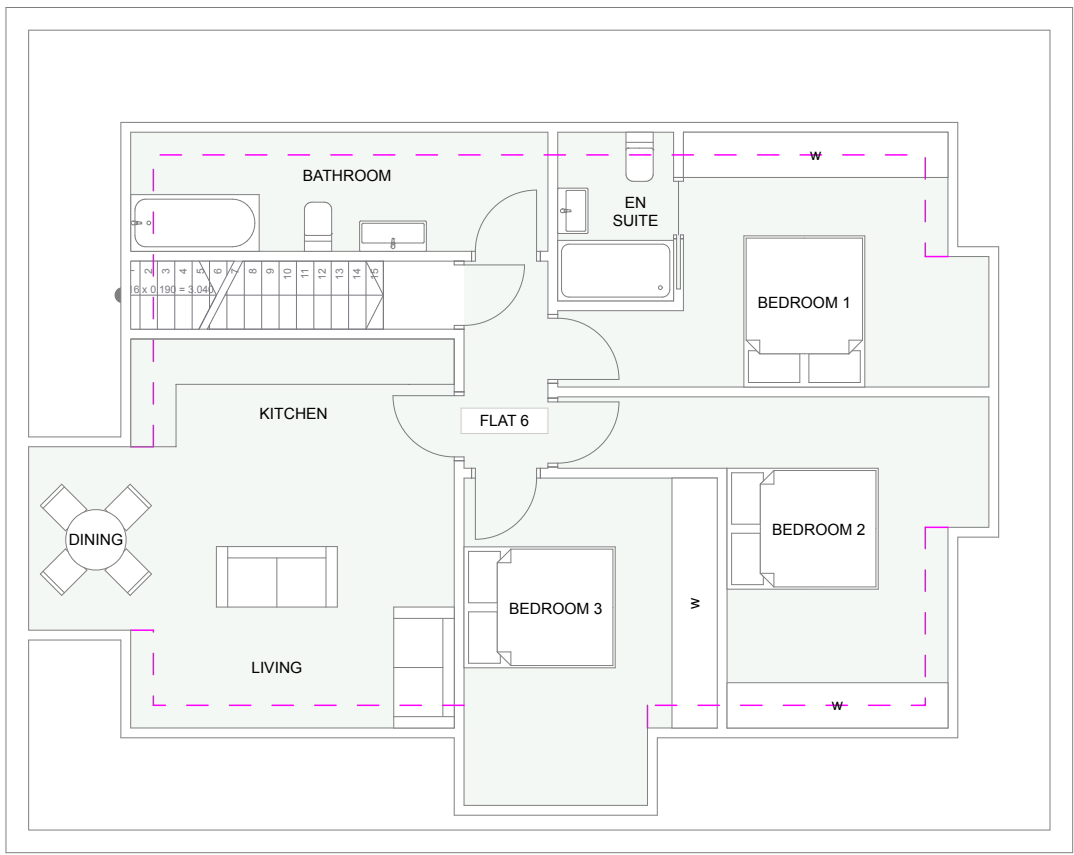

PROPOSED SECOND FLOOR PLAN
SCALE 1:100 [A1]

PROPOSED (GIA)	m2	sqft
PLOT 1	80	861
PLOT 2	76	818
PLOT 3	72	775
PLOT 4	76	818
PLOT 5	72	775
PLOT 6	88	947
TOTAL (x4)	464	4994