

- NOTES
- 1 The contents of this drawing are copyright.


2 Do not scale. Figured dimensions only to be used.

3 Contractors must verify all dimensions and report any discrepancies before putting work in hand or making any shop drawings.

4 All flat roofs to be fitted with a man safe system.

5 Please note a domestic sprinkler system maybe required

6 Fixed shut fire safety glass windows may be required where windows are in close proximity to boundaries (subject to building regulations)

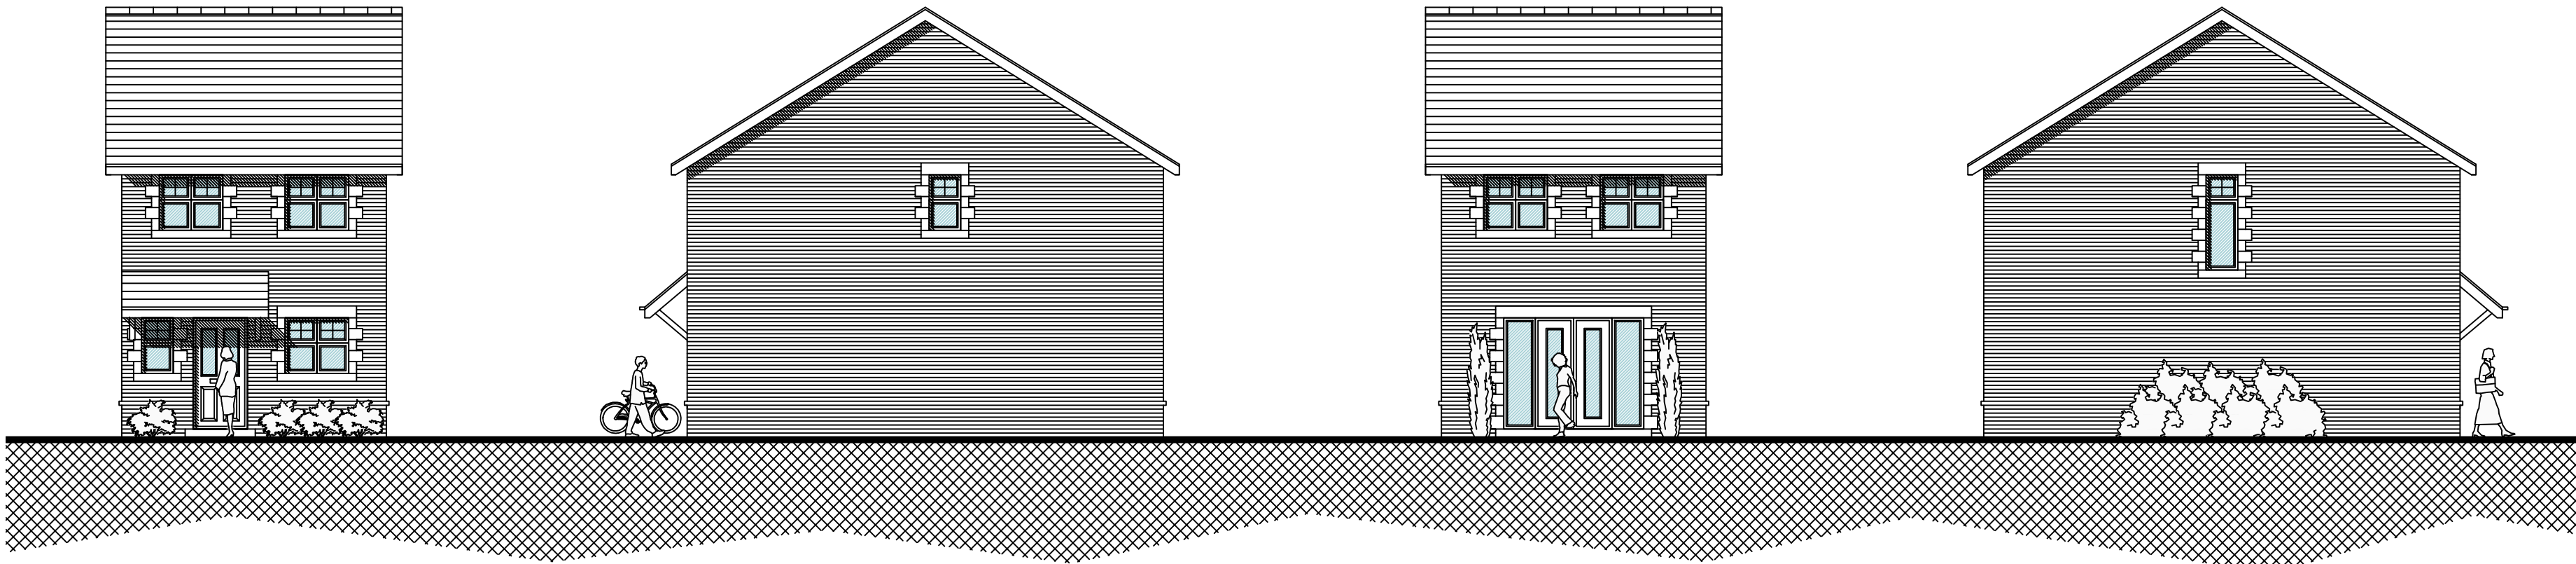


NORTH ELEVATION
SCALE 1:100


WEST ELEVATION
SCALE 1:100

SOUTH ELEVATION
SCALE 1:100

EAST ELEVATION
SCALE 1:100

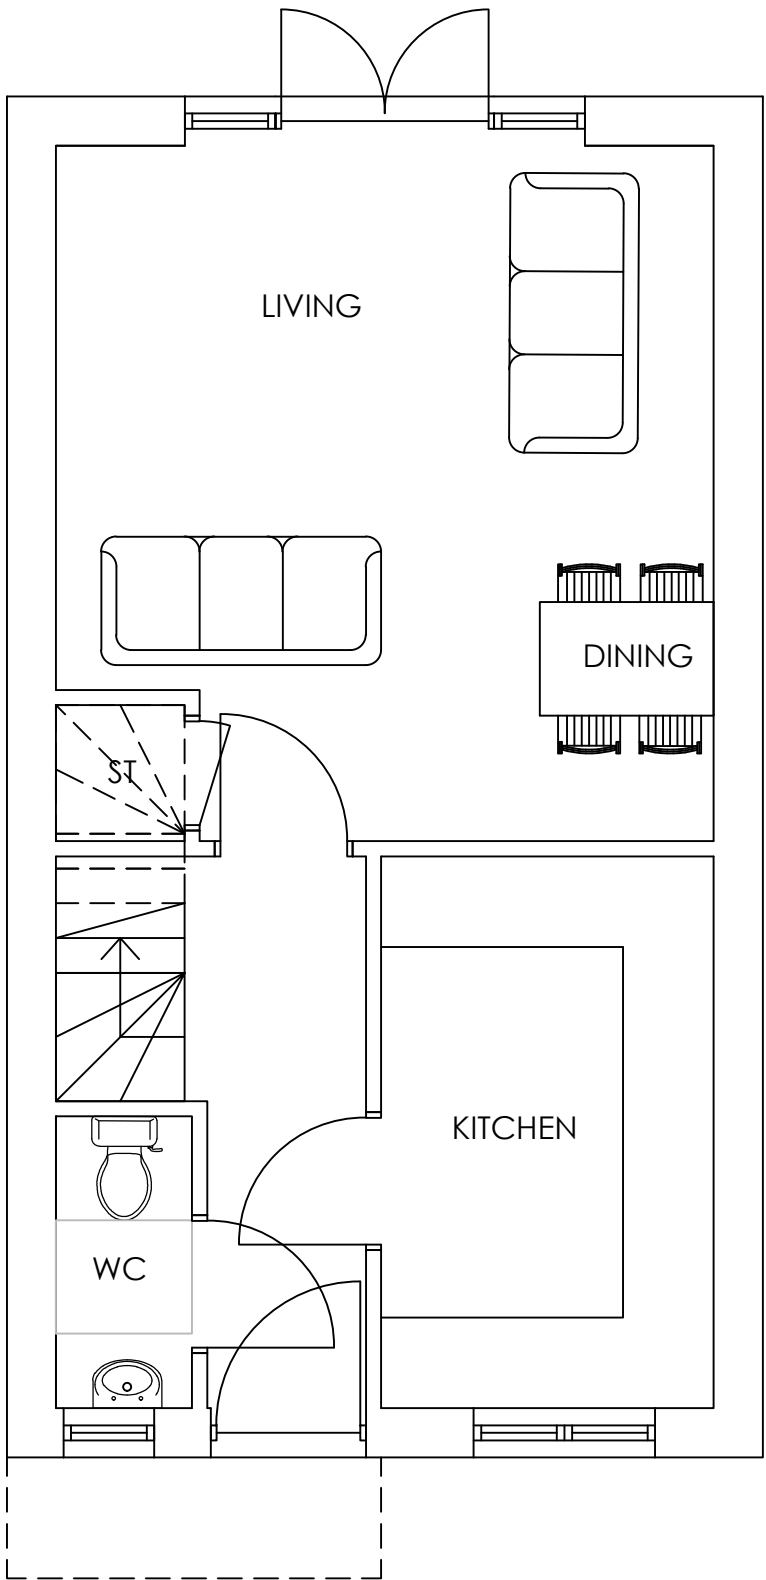

GROUND FLOOR PLAN
SCALE 1:50

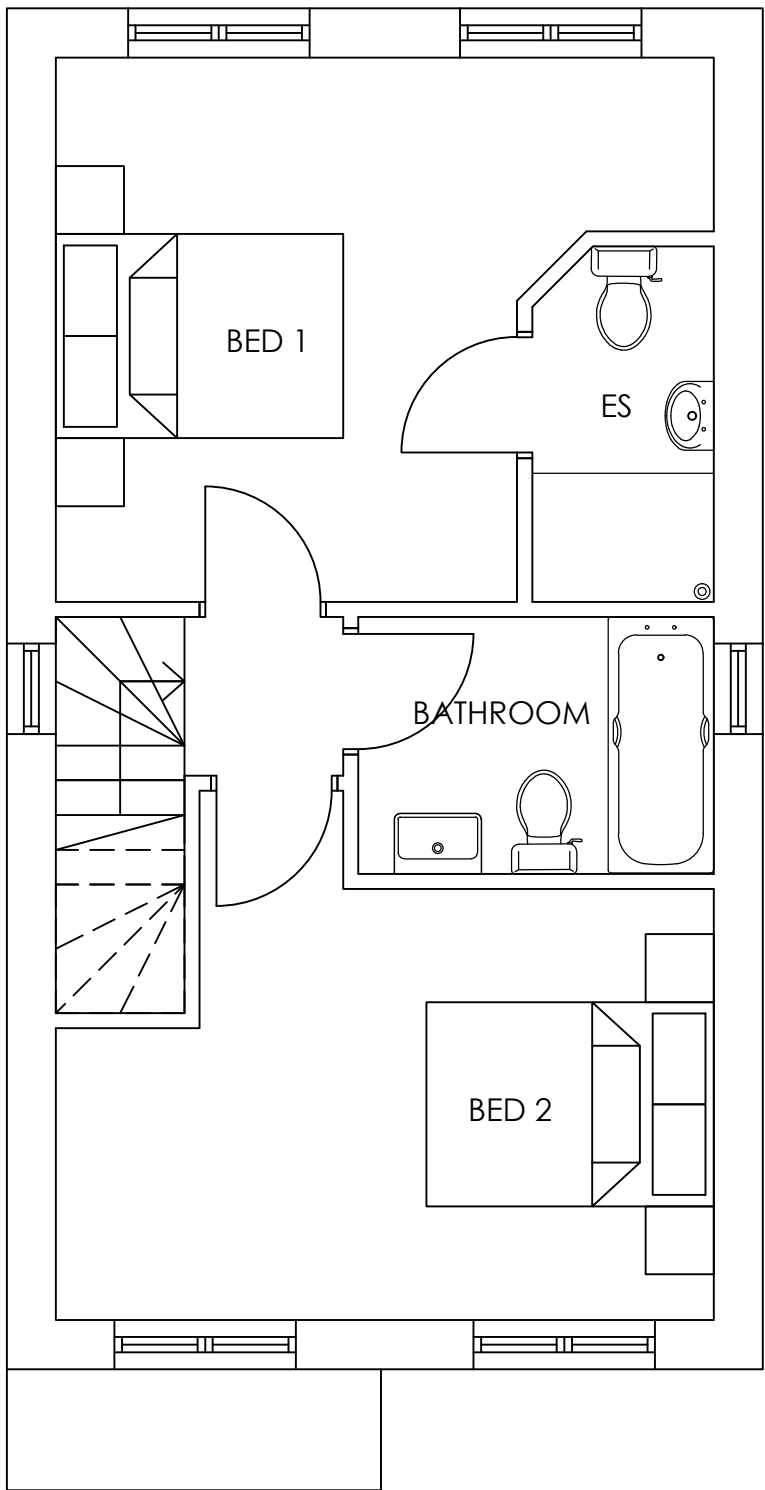

FIRST FLOOR PLAN
SCALE 1:50

2 BED HOUSE @: 72.6 SQM / 781 SQFT			
MATERIALS SCHEDULE			
WALLS : RED BRICK			
WINDOWS : UPVC			
ROOF : SLATE EFFECT TILES			
A	PLANNERS COMMENTS	06.02.18	JA
No.	Revision.	date	by

PROPOSED DEVELOPMENT,
THE PORTMAN,
97 ASHLEY ROAD,
BOURNEMOUTH,
DORSET,
BH1 4 LT.

PLANS & ELEVATIONS UNIT "A"

scale	AS SHOWN @ A2	checked	
date	MAY 2017	drawn	JA
		A	

8883/107

ARC Architecture Ltd.

Chapel Studios, 14 Purewell,
Christchurch, Dorset, BH23 1EP

Tel: +44 (0)1202 479919
E-mail: enquires@andersrobertscheer.co.uk
Web: www.andersrobertscheer.co.uk



10m @ 1:100

