




0 1.5 3
SCALE (m)

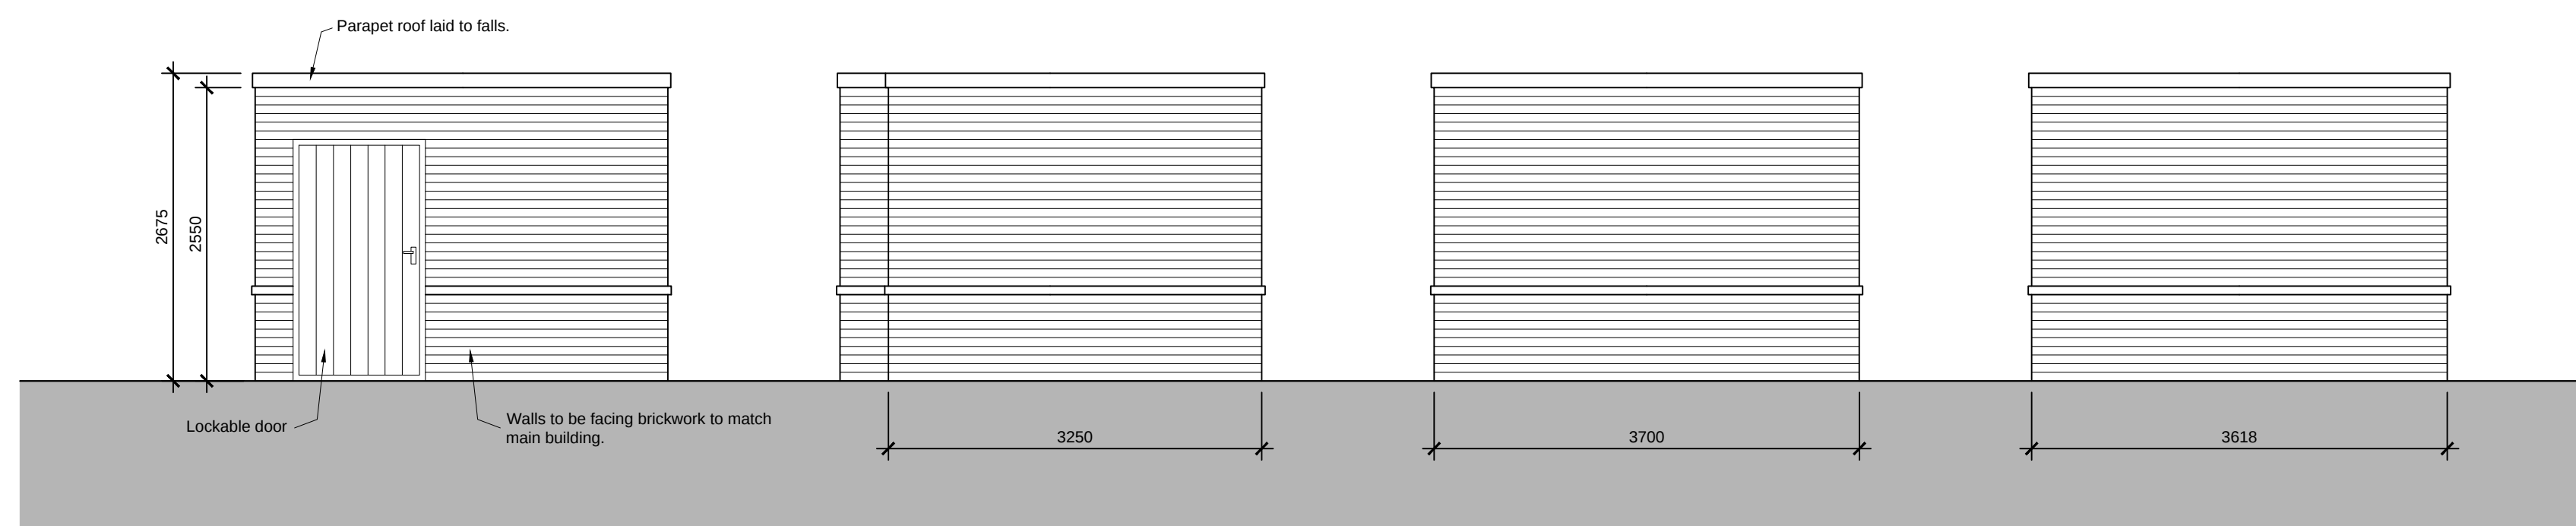

REAR ELEVATION
[1:50]

RLM Architects Chartered Practice
8 West Street, Wimborne, Dorset, BH21 1JP
Tel: 01202 393407 **Web:** www.rlmarchitects.com

RLM Architects